
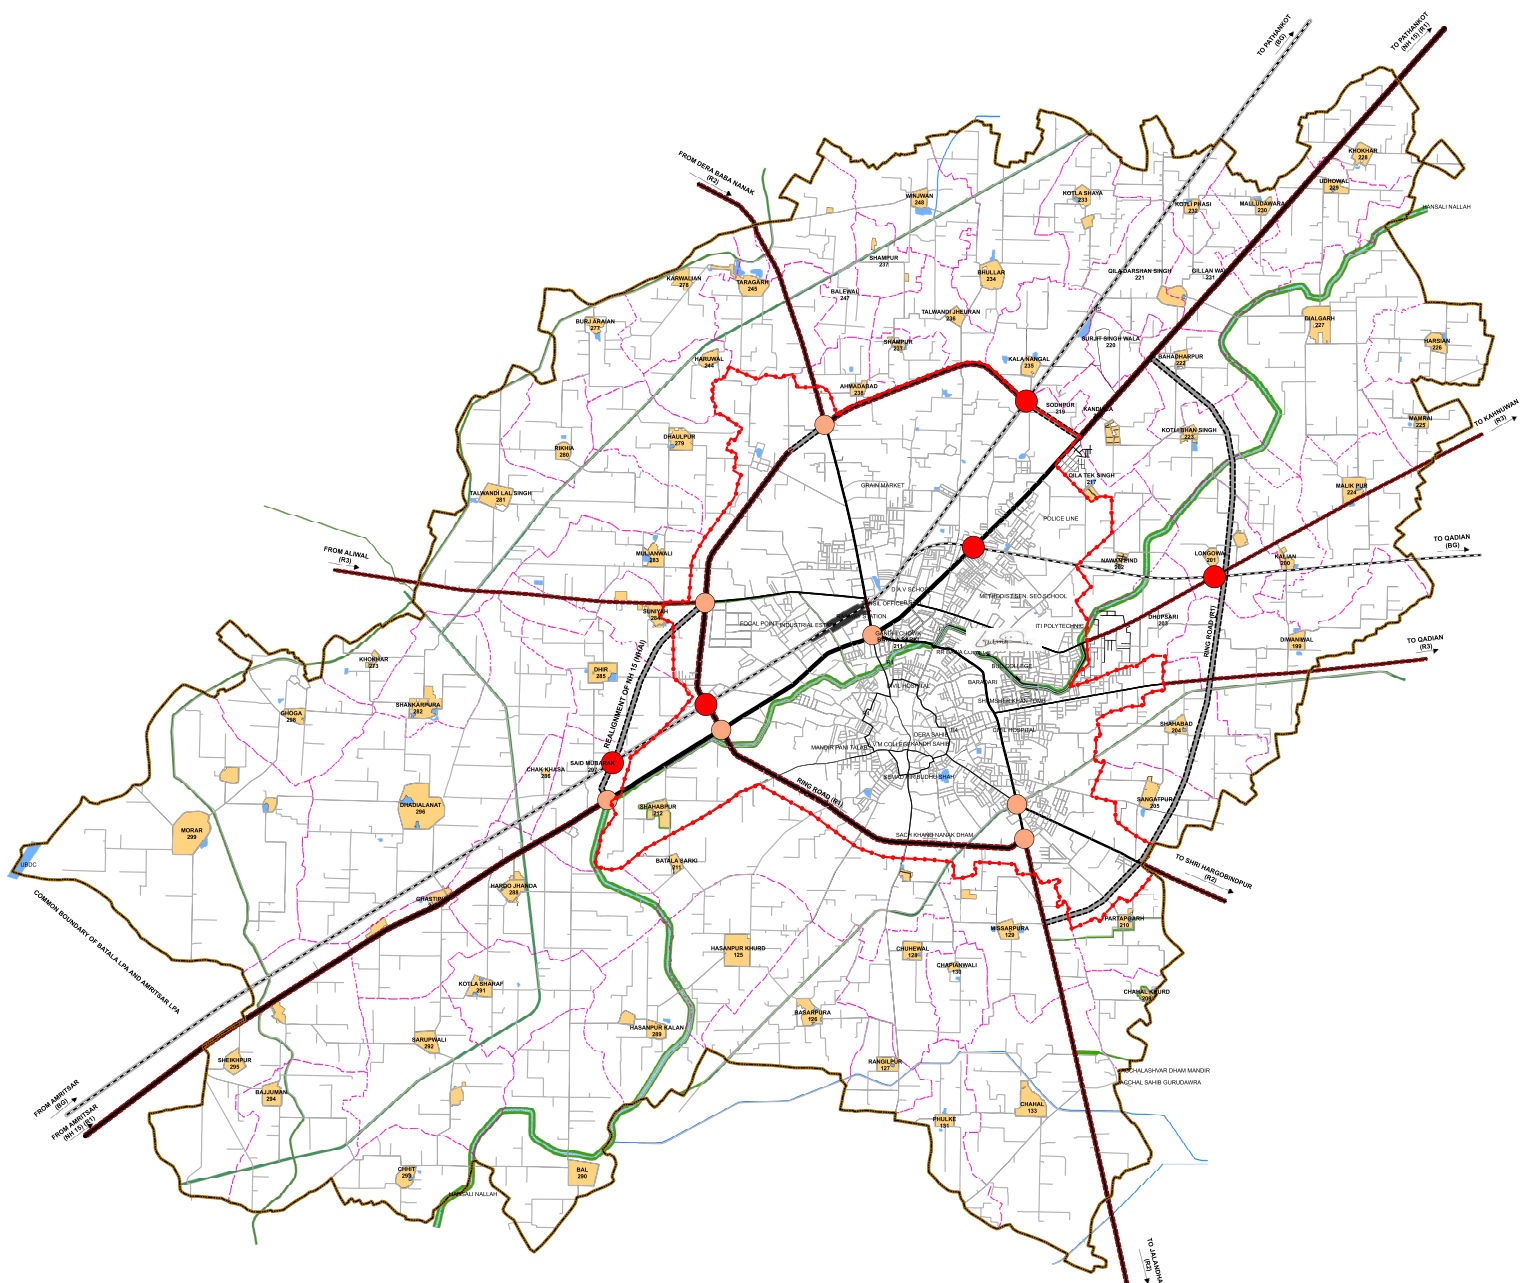


# BATALA

LOCAL PLANNING AREA

## PROPOSED TRAFFIC AND TRANSPORTATION PLAN 2010 - 2031

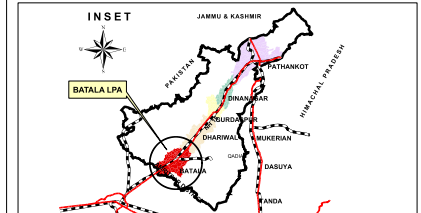

### LEGEND

- LOCAL PLANNING AREA BOUNDARY
- MUNICIPAL COUNCIL BOUNDARY
- VILLAGE BOUNDARY
- VILLAGE ABADIES
- TRAFFIC AND TRANSPORTATION**
- R1 (80 M) PROPOSED ROAD / EXISTING ROAD WIDENED
- R2 (45 M) EXISTING ROAD WIDENED
- R3 (30 M) EXISTING ROAD WIDENED
- R4 (25 M) EXISTING ROAD WIDENED
- OTHER ROADS (CITY ROAD, LINK ROAD)
- EXISTING RAILWAY LINE / RAILWAY STATION (RS)
- PARKING LOT
- EXISTING ROB
- PROPOSED ROB
- JUNCTION IMPROVEMENT
- WATER BODIES**
- PONDS
- RIVER / CANAL / DISTRIBUTARY
- DRAIN
- GREEN BUFFER

**NOTE:**  
1) This drawing is based upon the Existing Land Use Map supplied by DTP office, Gurdaspur (Drawing No. D.T.P. (G) 21/2010 dated 13.12.2010)

PLAN NO. 3

600 300 0 600 1,200 Meters R.F. = 1:30,000

DEPARTMENT OF TOWN AND COUNTRY PLANNING, PUNJAB  
DRAWING No. DTP (G) 16/2012 DATED: 23/10/2012

ASSISTANT TOWN PLANNER GURDASPUR	DISTRICT TOWN PLANNER GURDASPUR	SENIOR TOWN PLANNER AMRITSAR	CHIEF TOWN PLANNER PUNJAB

CLIENT:  
PUNJAB URBAN PLANNING AND DEVELOPMENT AUTHORITY

PROJECT:  
PREPARATION OF MASTER PLAN FOR BATALA LOCAL PLANNING AREA

CONSULTANTS:

**SAI Consulting Engineers Pvt. Ltd**  
An ISO 9001 Certified Company  
SAI House, Satyam Corporate Square, B/H, Rajpath Club, Badakdev, Ahmedabad - 380059.  
Phone: +91-79 6614 2600, 6614 2700, +91-183 5023908, Fax: +91-79 66142800.  
Email: punjab@salindia.com, Web: www.salindia.com

NOTE : 1. THIS PLAN DOESN'T INDICATE / ESTABLISH IN ANY MANNER WHATSOEVER THE OWNERSHIP OF THE LAND FALLING WITHIN THE LOCAL PLANNING AREA. THE OWNERSHIP OF THE SAID LAND SHALL BE AS DETERMINED BY THE CONCERNED REVENUE AUTHORITY.