


R A J P U R A


LOCAL PLANNING AREA PROPOSED TRANSPORT NETWORK PLAN (2010 -2031)

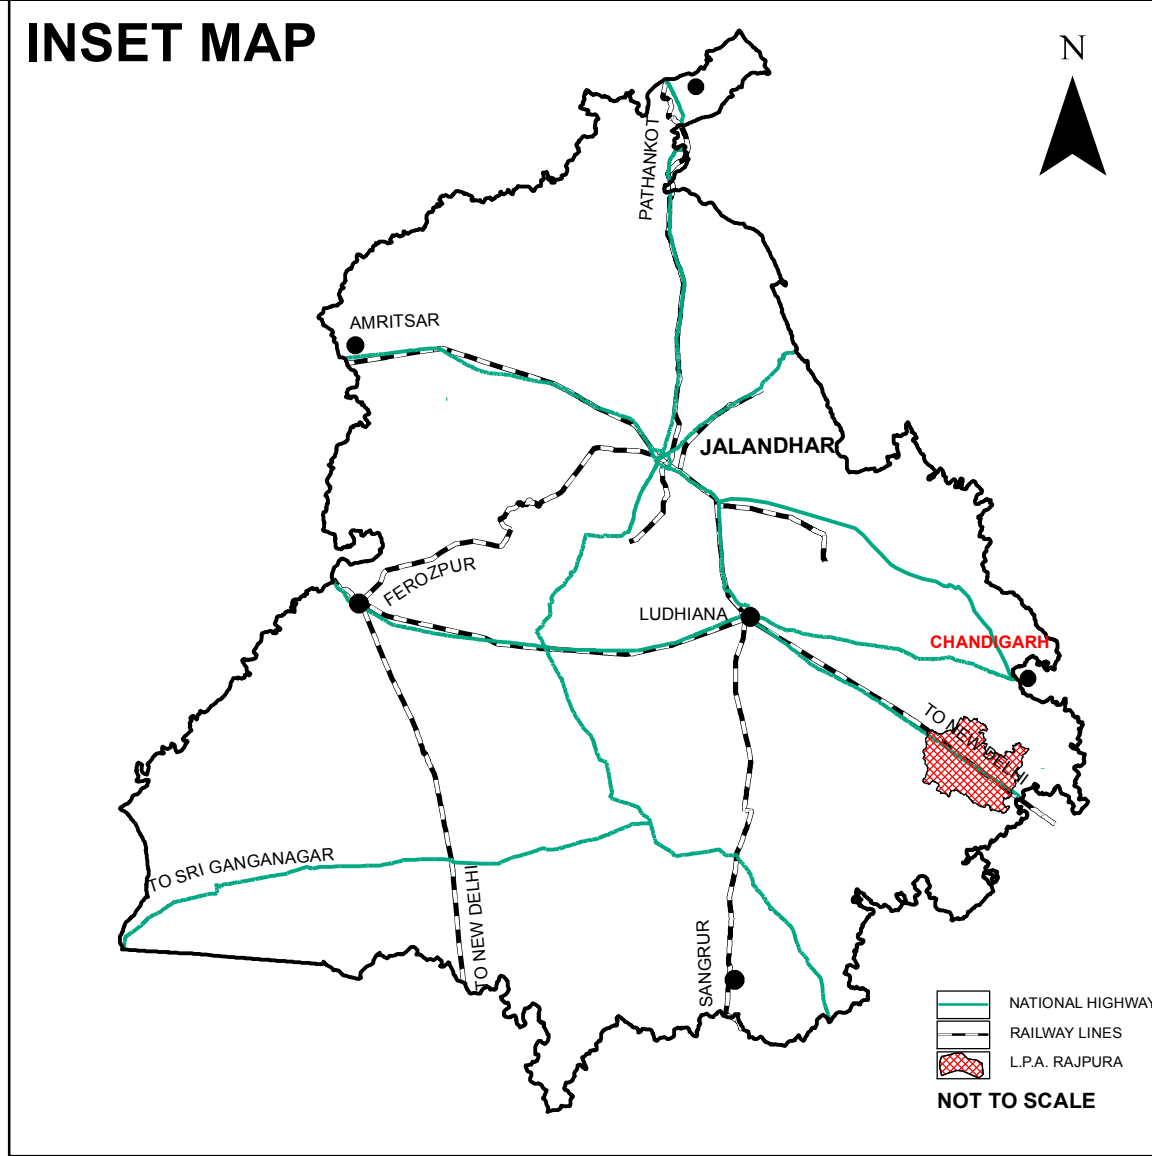

LEGEND

BOUNDARIES

- STATE BOUNDARY
- DISTRICT BOUNDARY
- LOCAL PLANNING AREA BOUNDARY
- MUNICIPAL COUNCIL BOUNDARY
- VILLAGE BOUNDARY / H. B. NUMBER
- OTHER ROADS / LINK ROADS
- KATCHA RASTA
- RAILWAY LINE AND SIDING
- RAILWAY STATION
- DEDICATED FREIGHT CORRIDOR
- PROPOSED RAILWAY LINE
- DEDICATED FREIGHT CORRIDOR CROSSING STATION
- BUS TERMINUS
- EXISTING / EXISTING WIDENED / PROPOSED R1 ROAD (200' AND ABOVE)
- EXISTING / EXISTING WIDENED R2 ROAD (150')
- EXISTING WIDENED / PROPOSED R3 ROAD (100')
- EXISTING WIDENED / PROPOSED R4 ROAD (80')
- EXISTING / EXISTING WIDENED / PROPOSED R5 ROAD (60')
- PROPOSED FLY OVER
- EXISTING RAILWAY OVER BRIDGE PROPOSED TO BE WIDENED
- EXISTING RAILWAY OVER BRIDGE
- PROPOSED RAILWAY OVER BRIDGE
- EXISTING RAILWAY UNDER BRIDGE PROPOSED TO BE WIDENED
- EXISTING RAILWAY UNDER BRIDGE
- PROPOSED RAILWAY UNDER BRIDGE
- PROPOSED ENTRY / EXIT POINTS

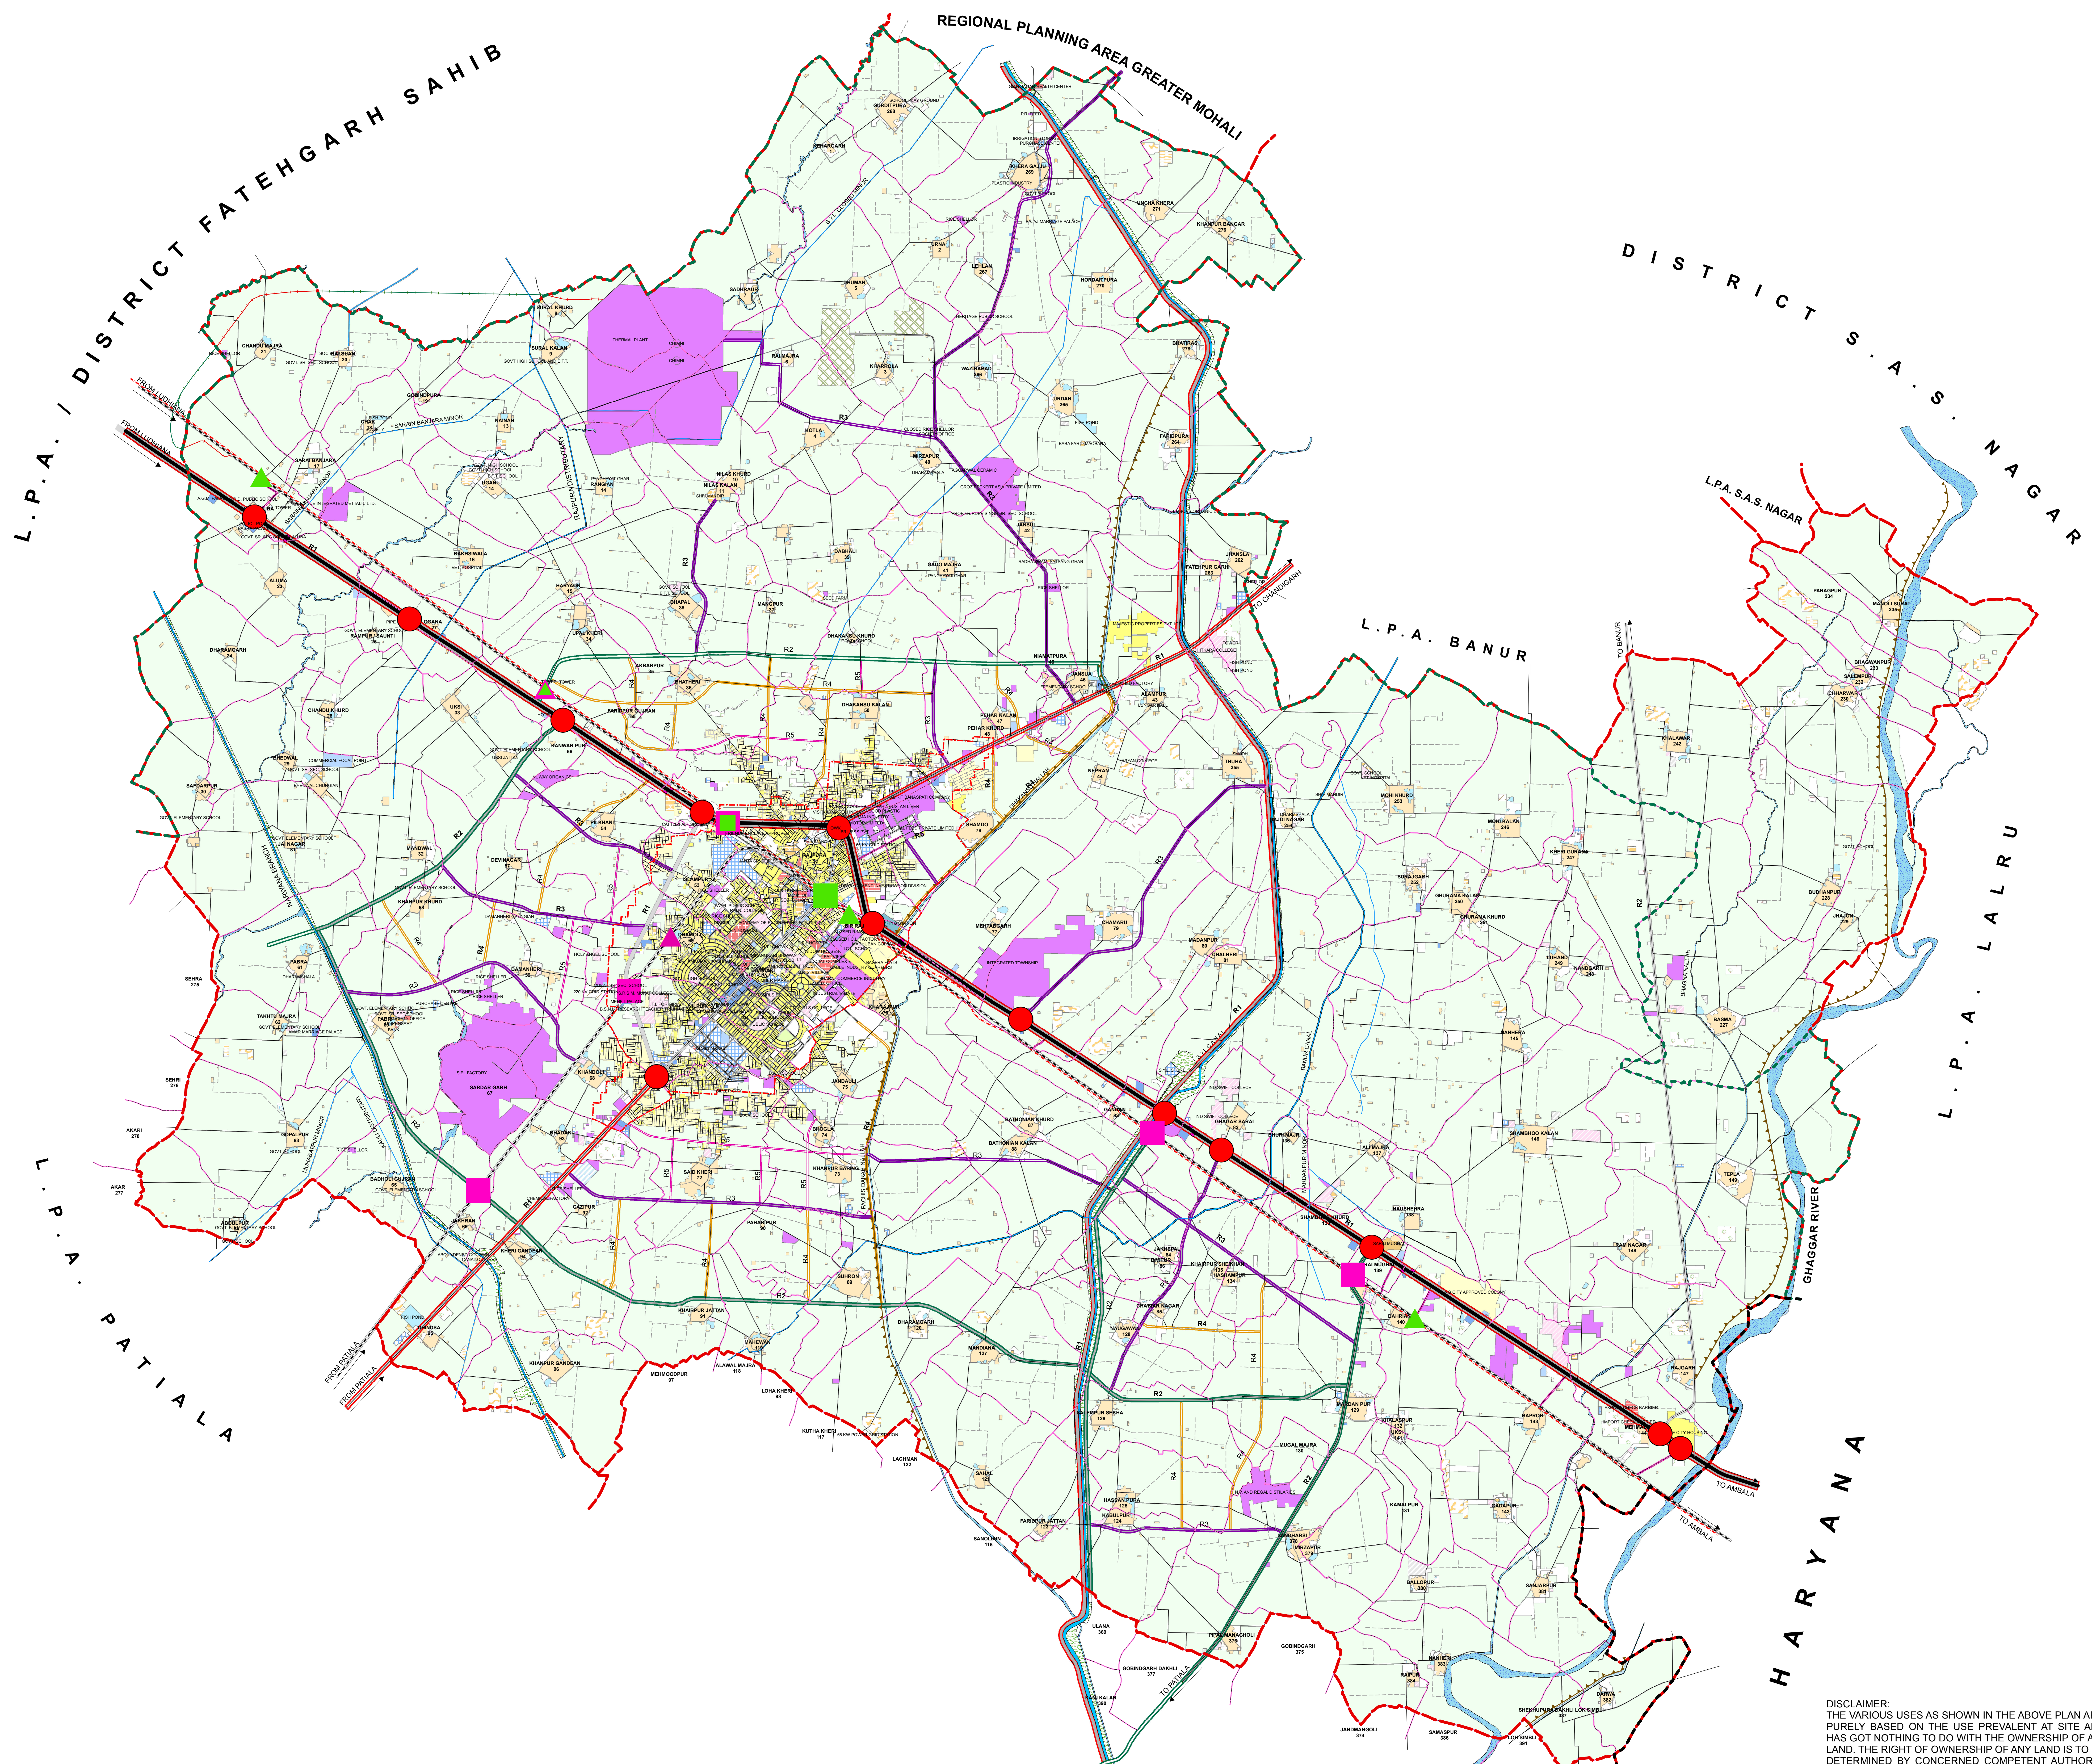

NOTE:
THIS DRAWING IS AMENDED VERSION OF PREVIOUS DRG. NO. 290/2011 DATED 21/02/2011 IN THE LIGHT OF DECISION TAKEN IN THE 23RD MEETING OF THE PUNJAB REGIONAL AND TOWN PLANNING AND DEVELOPMENT BOARD HELD ON 23/09/2011

R.F. 1:30,000 0 420 840 1,680 2,520 3,360
Meters

DEPARTMENT OF TOWN AND COUNTRY PLANNING , PUNJAB
DRAWING NO. S.T.P.(P) 292/2011 DATED 21/10/2011

 JUNIOR ENGINEER	 JUNIOR DRAFTSMAN	 PLANNING DRAFTSMAN
 DISTRICT TOWN PLANNER PATIALA	 SENIOR TOWN PLANNER PATIALA	 CHIEF TOWN PLANNER PUNJAB, CHANDIGARH
 DRAWN BY	 SUPERVISED BY	 DIRECTOR PRSC

DISCLAIMER:
THE VARIOUS USES AS SHOWN IN THE ABOVE PLAN ARE PURELY BASED ON THE USE PREVALENT AT SITE AND HAS GOT NOTHING TO DO WITH THE OWNERSHIP OF ANY LAND. THE RIGHT OF OWNERSHIP OF ANY LAND IS TO BE DETERMINED BY CONCERNED COMPETENT AUTHORITY