

MODEL TOWN (EXTN-I) AT KHARAR (PB.)

Chief Engineer
PUDA Chandigarh


Supervising Engineer (P.B.)
Urban Urban Planning and
Dev. Authority

Amal
D.E. (10-3)
PUDA, MOHALI

PROMOTERS
MODAGE HOUSING DEVELOPMENT PVT LTD.
REGD. OFFICE: H NO 1088, PHASE 9,
S.A.S. NAGAR, MOHALI,
(PUNJAB)
TEL: 895565, MOBILE: 98141-35513, 98140-36633

COPYRIGHT
This drawing and design is a copyright. It is loaned for the project mentioned above in the title of this sheet and is subject to recall at any stage. It shall not be lent, copied, altered, reproduced or used in whole or in parts without the written permission of the proprietor.

MODEL TOWN DULY LICENCED BY PUDA WIDE LDC/2002

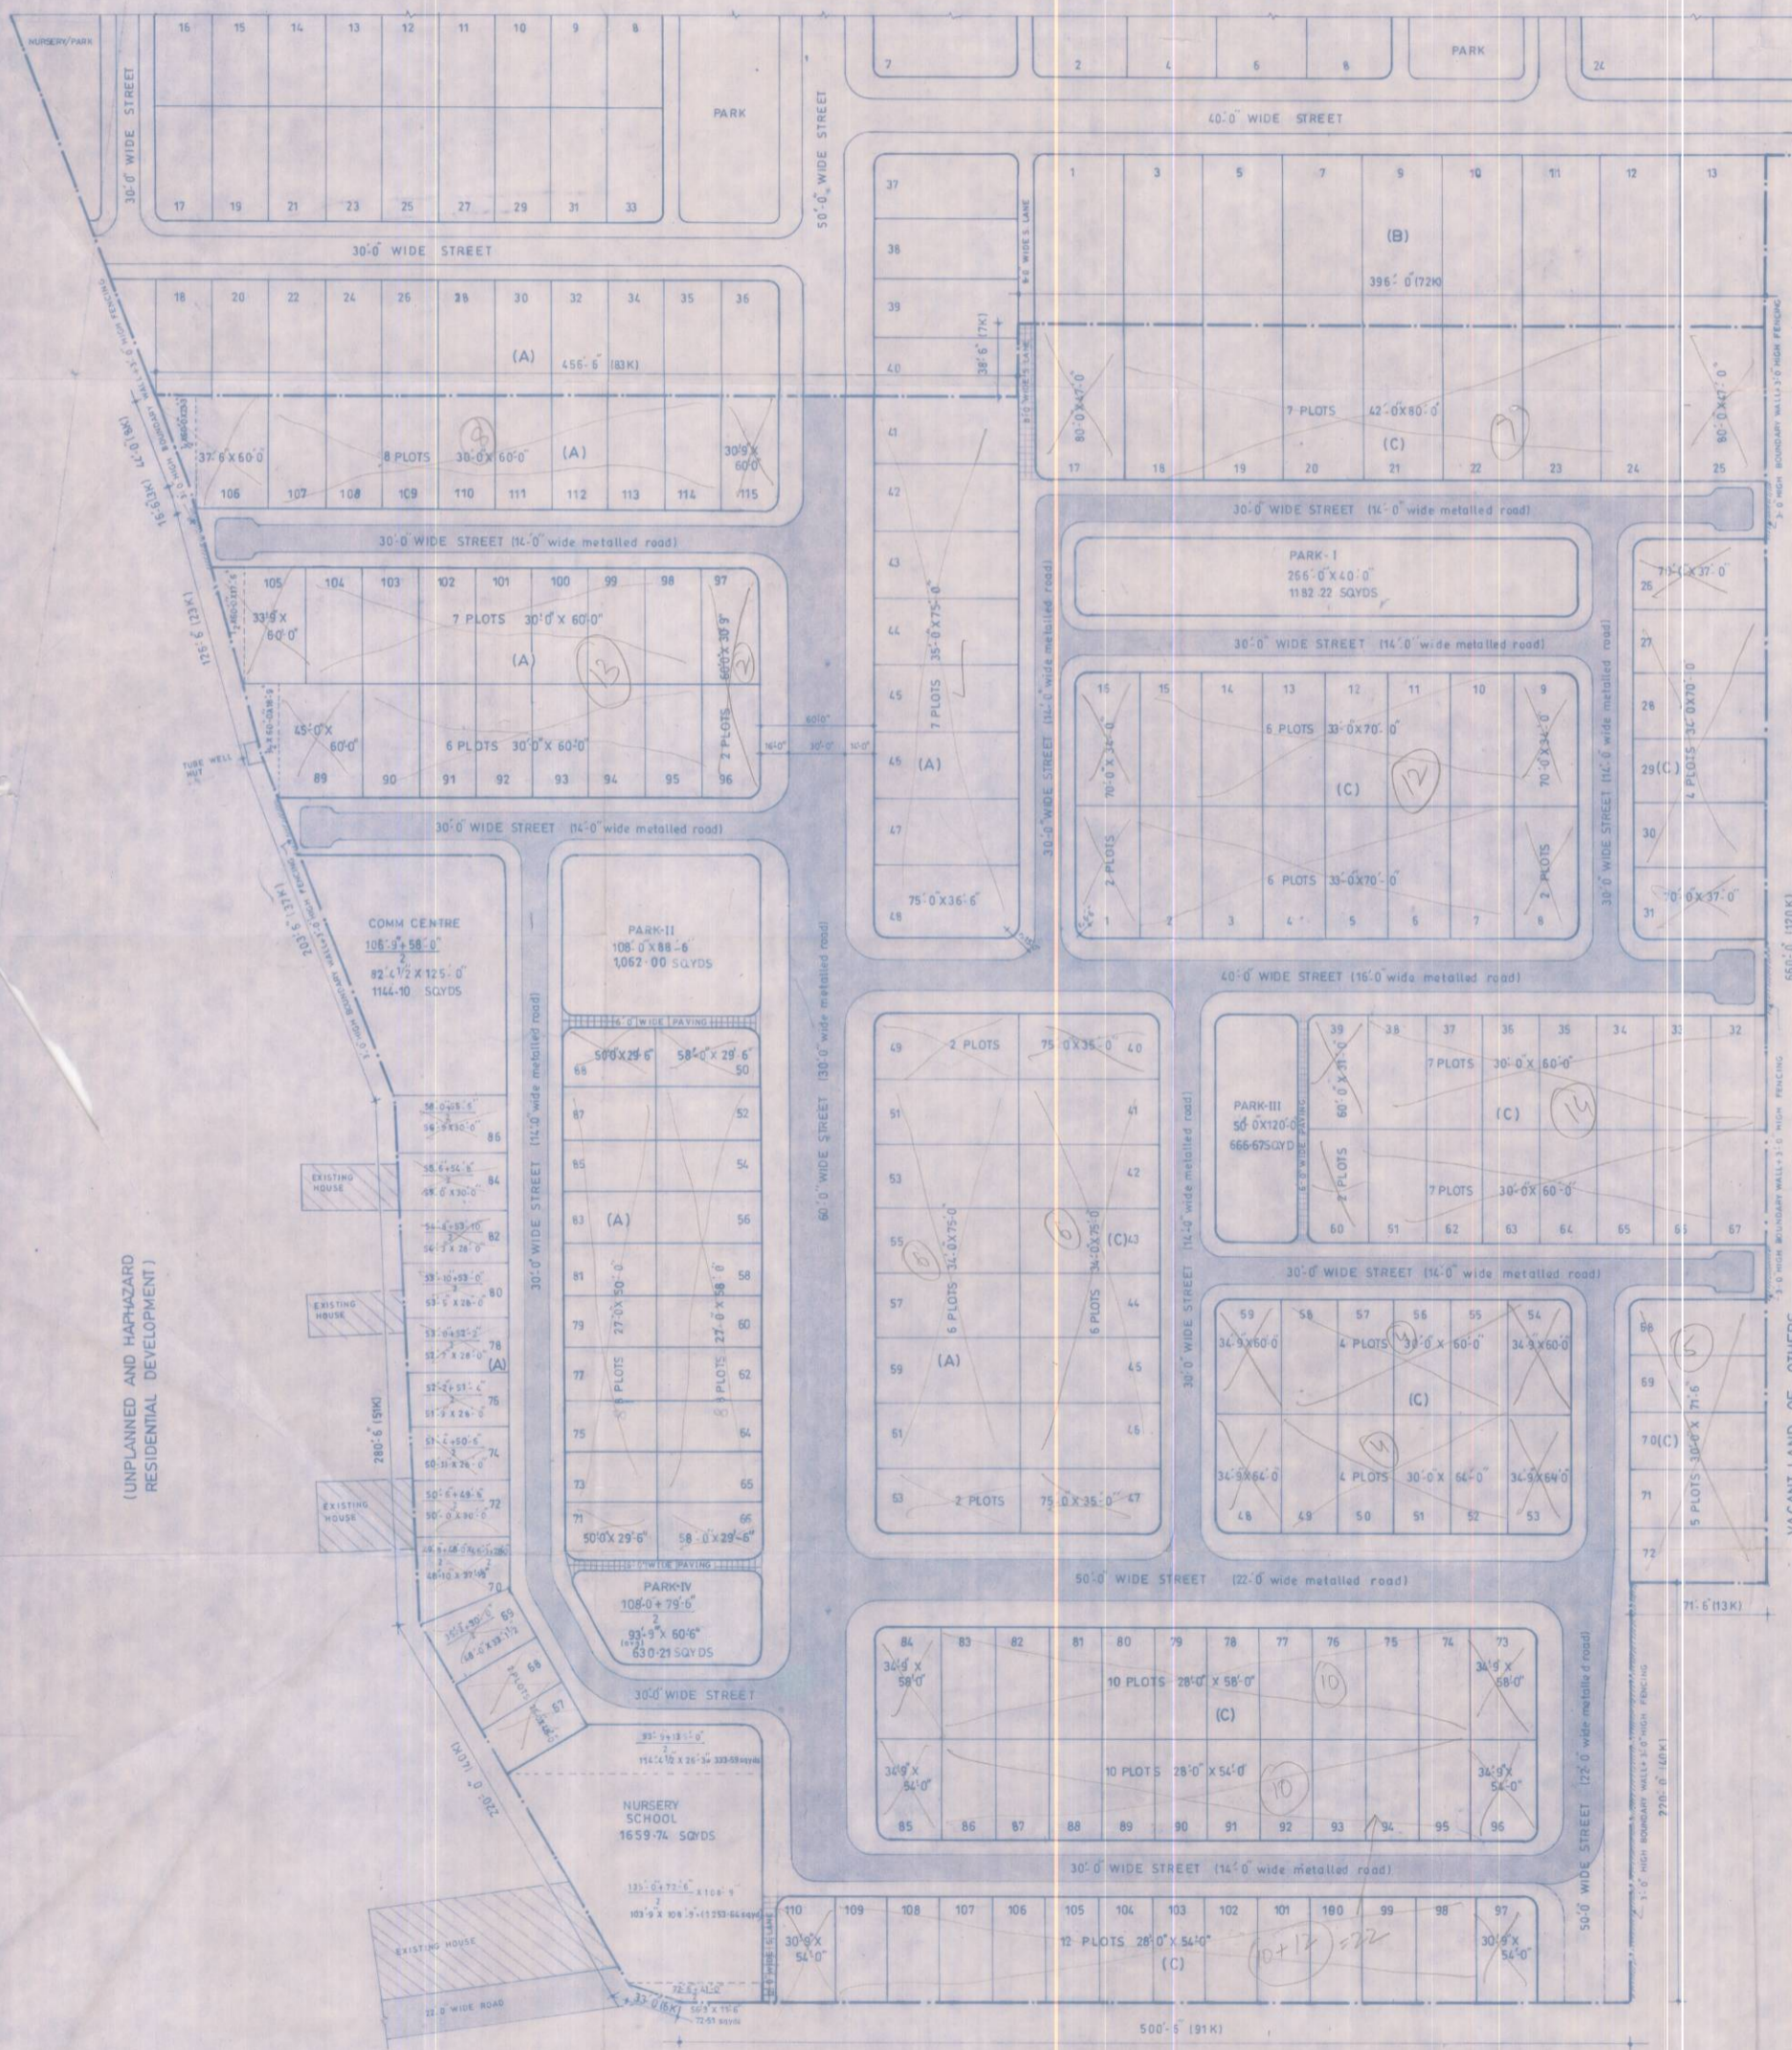

AREA STATEMENT							
S.NO	CATG	PLOT NO	QTY	SIZE	AREA	TOTAL AREA OF ALL PLOTS IN PARTICULARS BLOCK (L X T)	
					SQFT	SOYD	

GENERAL NOTES

AREA STATEMENT

TOTAL LAND AREA 68274.25 SOYDS
(as per revenue record) 14.1066 acre
(172 Kanal 17 Morla) 5.71 HECTARE
(14acre, 0 kanal, 17 morla)

TOTAL SALEABLE AREA 40964.80 SOYDS
(60.07%)

RESIDENTIAL 40964.80 SOYDS (100.00%)
COMMERCIAL NIL (0.00%)

TOTAL AREA UNDER PUBLIC 27309.45 SOYDS
(40.00%)

AMENITIES

NURSERY SCHOOL-1659.98 SOYDS (2.43%)
COMM. CENTRE -1144.10 (1.67%)
PARKS -3541.10 (12.94%)
AREA UNDER ROADS-20966.25 (76.71%)

TOTAL NO OF PLOTS 185
RESIDENTIAL 185
TOTAL NO DWELLING UNITS 555
(@ 3 DWELLING UNITS (185 X 3))

TOTAL POPULATION 2775
(@ 5 PERSONS PER DWELLING UNIT (555 X 5))

DENSITY OF DWELLING UNITS/ACRE 39.34
(555 X 1.4106)

DENSITY OF POPULATION/ACRE 196.72
(2775 X 1.4106)

AREA OF PARKS		
PARTICULARS OF PARK	SIZE	AREA (SOYDS)
I	265'-0" X 40'-0"	1182.22
II	108'-0" X 88'-6"	1062.00
TOTAL		3474.22 (5-19%)

REVISIONS		
S.NO.	DATE PARTICULARS	

PROMOTER ARCHITECT CHIEF ADMN.
(PUDA)

Consulting Architect, Interior Designers,
urban designers, landscape architects,
environment designers and planners.

kant & associates
1149, SECTOR 44B, CHANDIGARH-160047

consulting architects, interior designers,
urban designers, landscape architects,
environment designers and planners.

CORPORATION DRAWING
LAYOUT PLAN (DEMARCATION & NUMBERING AND AREA S OF PLOTS IN EXTN-I)

SCALE 1"=40'0"

PROJ. DRAWING NO. ka cd 103

CONCEPT DESIGN DEALT DRAWN CHECKED DATE
S.KANT S.KANT RAMAN RAMAN S.KANT 05.04.2003

LAYOUT PLAN: DEMARCATION & NUMBERING PLAN OF EXTN-I
FOR DEMARCATION, NUMBERING AND AREA STATEMENT OF VARIOUS PLOTS IN EXTN-I SCHEME.