


**S.A.S. NAGAR**  
SECTOR - 70

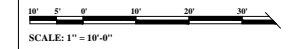


TOTAL AREA CONVENIENT SHOPPING = 0.38 ACS. APPX.

CATEGORY	SIZE	NUMBERS	AREA
CONVENIENT SHOPPING	8'-3"X24'-9"	16 NOS.	0.075 ACS.
CONVENIENT SHOPPING	16'-10 1/2"X24'-9"	2 NOS.	0.019 ACS.
TOTAL C. SHOPPING		1-18 NOS.	0.094 ACS.

**NOTE:-**

- OWNER OF CORNER BOOTH SHALL PAY FOR 8'-3"X24'-9" BUT WILL BE RESPONSIBLE TO CONSTRUCT CORRIDOR ON SIDE ALSO.
- THIS PLAN HAS BEEN APPROVED BY C.T.P (PB) VIDE ENDST. NO. 9393 / DTP(PB) SC-101 DT. 3.12.08.
- BOOTHES HAVE BEEN NAMED AS CONVENIENT SHOPPING TO RESOLVE DOUBLING OF NUMBERING OF BOOTHS

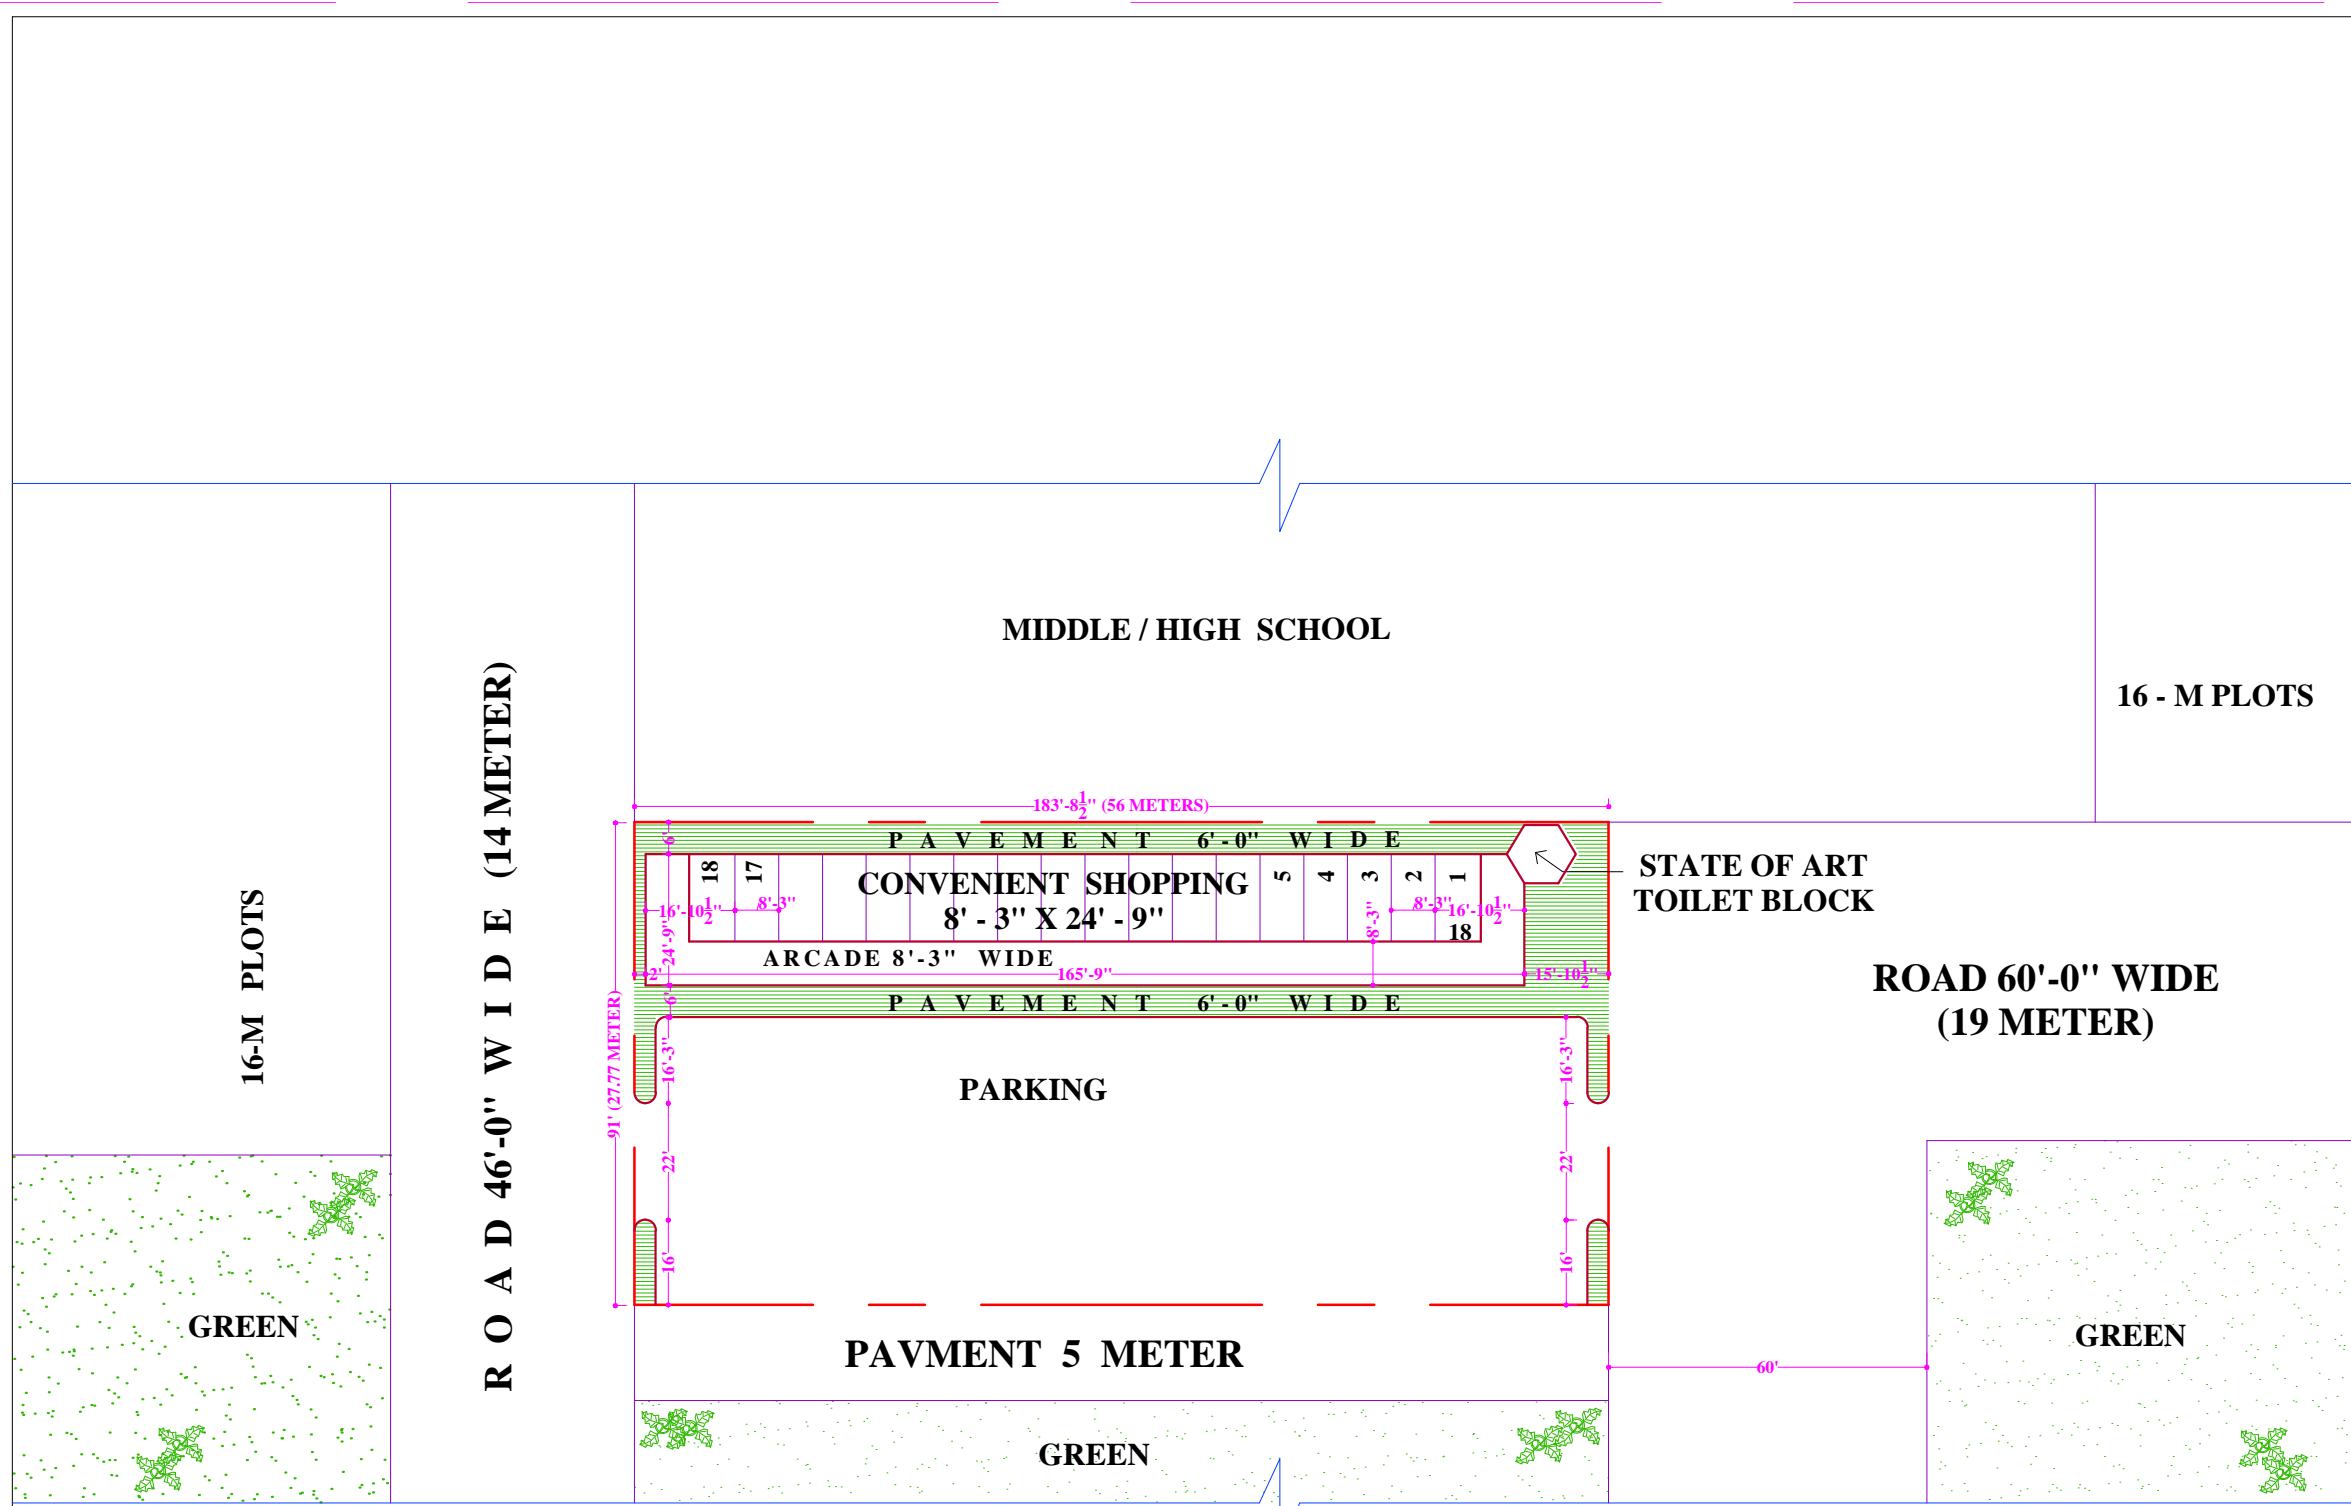

**NOTE:-**

THIS DIGITIZED DRAWING IS BASED ON THE ORIGINAL DRAWING OF THE CONCERNED DEPARTMENT. IN CASE OF ANY DISCREPANCY THE DETAILS IN THE ORIGINAL DRAWING SHALL PREVAIL UPON.

**LAYOUT PLAN FOR CONVENIENT SHOPPING, SECTOR -70**

OFFICE OF THE DIVISIONAL TOWN PLANNER S.A.S NAGAR

DRG. NO: D.T.P (S.A.S. NAGAR) 1985/08 DATED: 22.9.08

TRACED BY: -Sd- CHECKED BY: -Sd-

- Sd - Asst. Town Planner S.A.S.Nagar	- Sd - District Town Planner S.A.S.Nagar	- Sd - Senior Town Planner S.A.S.Nagar
---	--	--