


S.A.S. NAGAR
SECTOR - 52

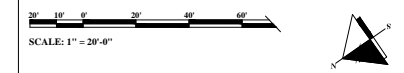


TOTAL AREA OF POCKET = 1.67 ACS (APPR.)

SCHEDULE OF AREA

S.NO	CATEGORY	SIZE	NOS.	AREA IN ACS. %AGE
1.	S.C.O. CORNER	17'-3" X 66'-0"	2	0.25
2.	S.C.O.	16'-6" X 66'-0"	8	
3.	SHOPS CORNER	12'-9" X 33'-0"	4	0.17
4.	SHOPS	12'-4 1/2" X 33'-0"	14	
5.	STATE OF ART TOILET BLOCK		1	0.01
6.	RESTAURANT		1	0.12
7.	PARKING			0.84
8.	PAVEMENT & OPEN SPACES			0.28
TOTAL AREA				1.67

SECTOR 52 (U.T.)

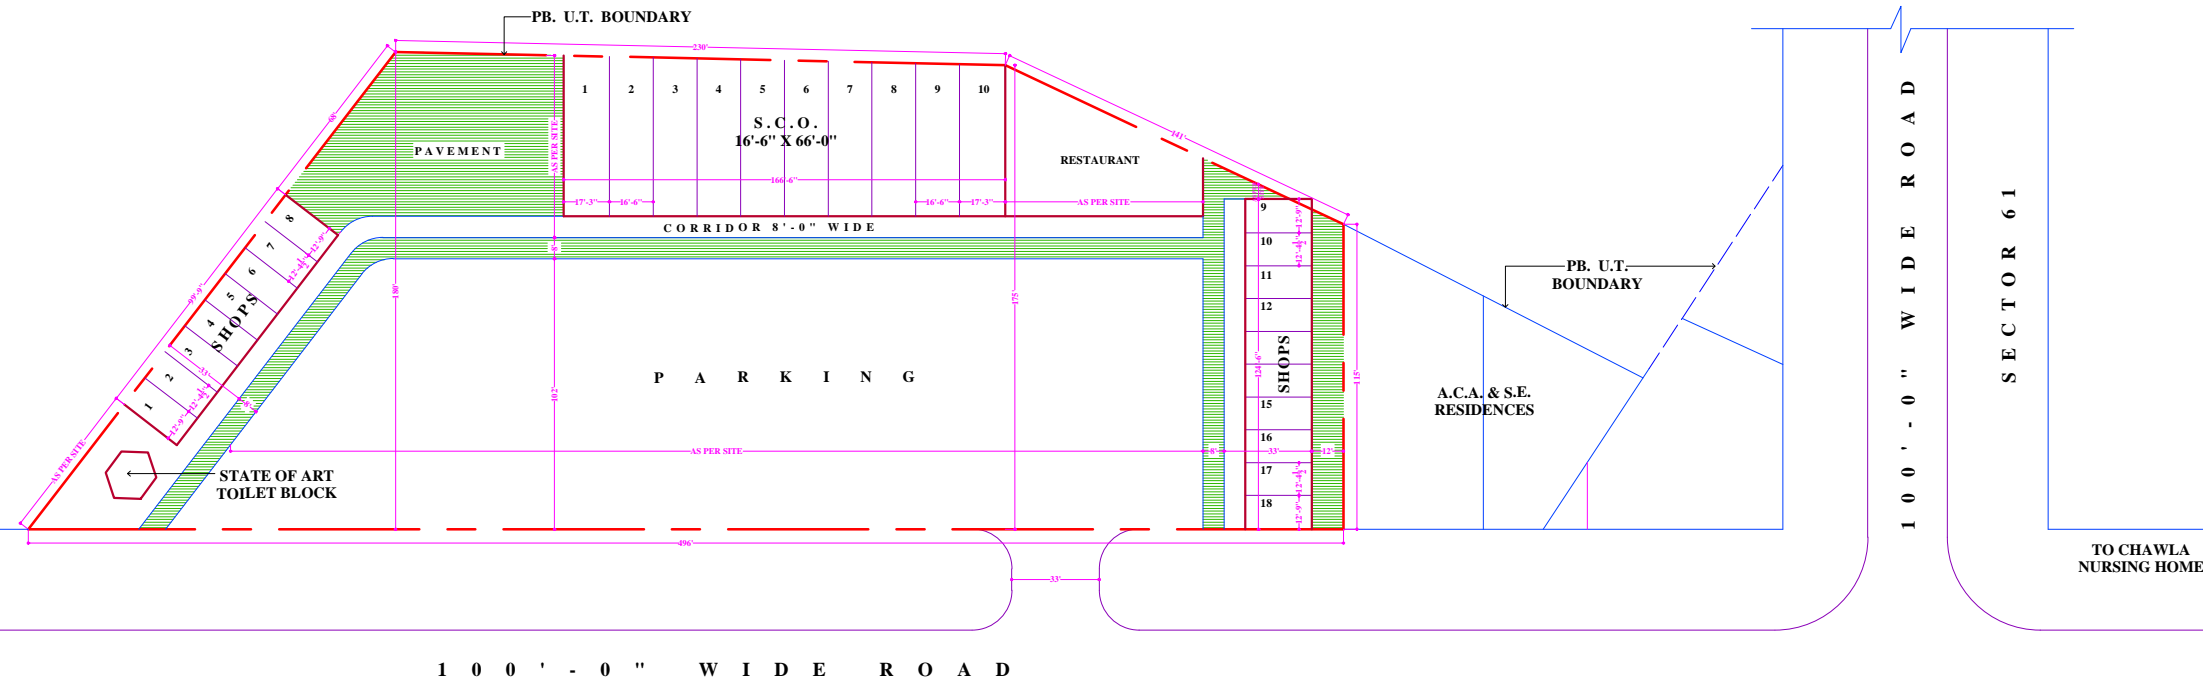

1 0 0 ' - 0 " W I D E R O A D

PLOTS
24' - 9" X 70' - 0"

PLOTS
24' - 9" X 70' - 0"

SECTOR 53

NOTE:-

THIS DIGITIZED DRAWING IS BASED ON THE ORIGINAL DRAWING OF THE CONCERNED DEPARTMENT. IN CASE OF ANY DISCREPANCY THE DETAILS IN THE ORIGINAL DRAWING SHALL PREVAIL UPON.

**SKETCH LAY-OUT PLAN,
SECTOR -52**

OFFICE OF THE DIVISIONAL TOWN
PLANNER S.A.S NAGAR

DRG. NO: D.T.P (S.A.S. NAGAR) 611 / 07 DATED: 3.

TRACED BY: Sukhchain Kaur CHECKED BY:

- Sd -	- Sd -	- Sd -	- Sd -
Asst. Town Planner	Divl. Town Planner	Senior Town Planner	Chief Town Planner