



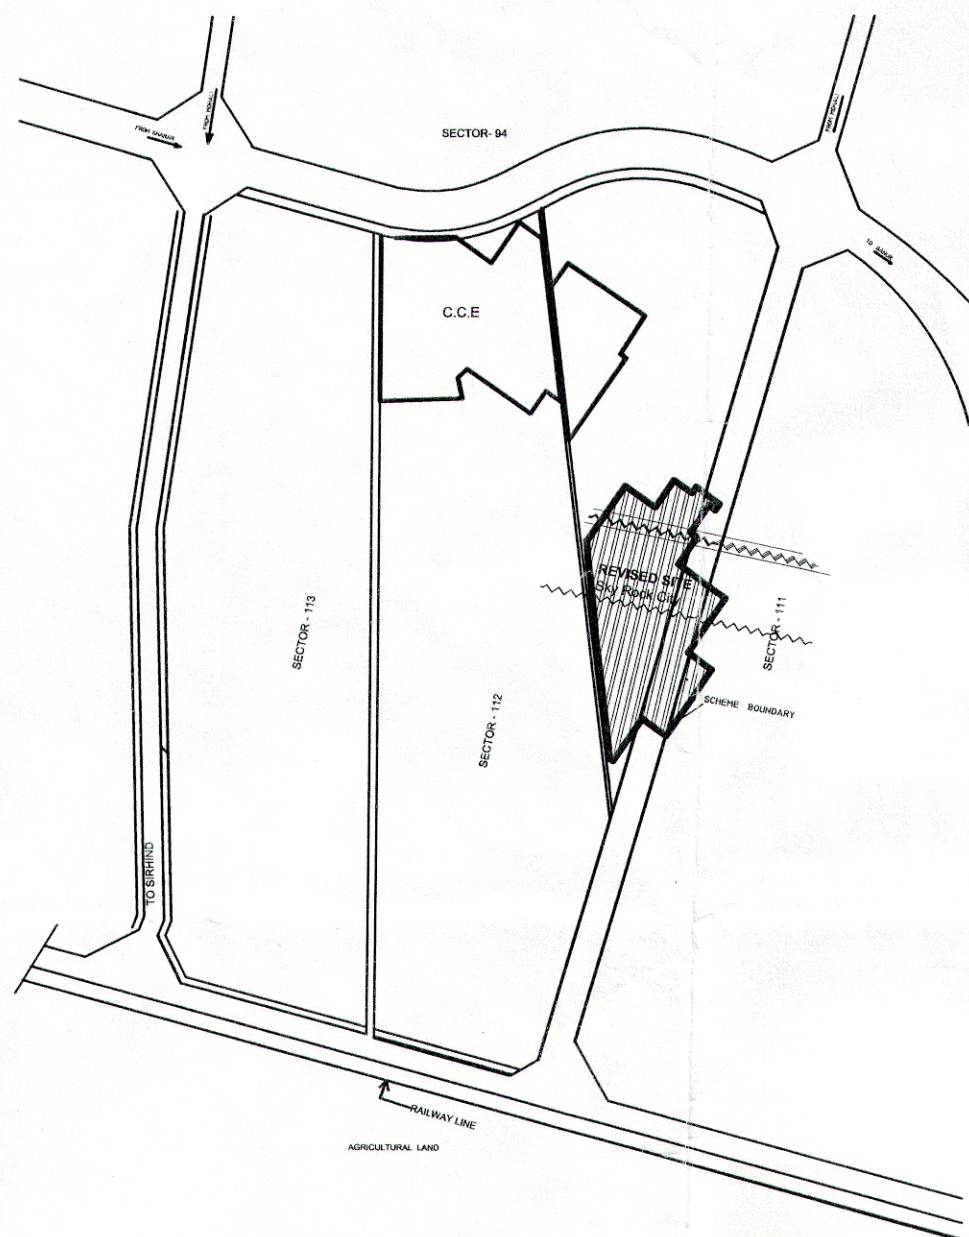

LOCATION PLAN

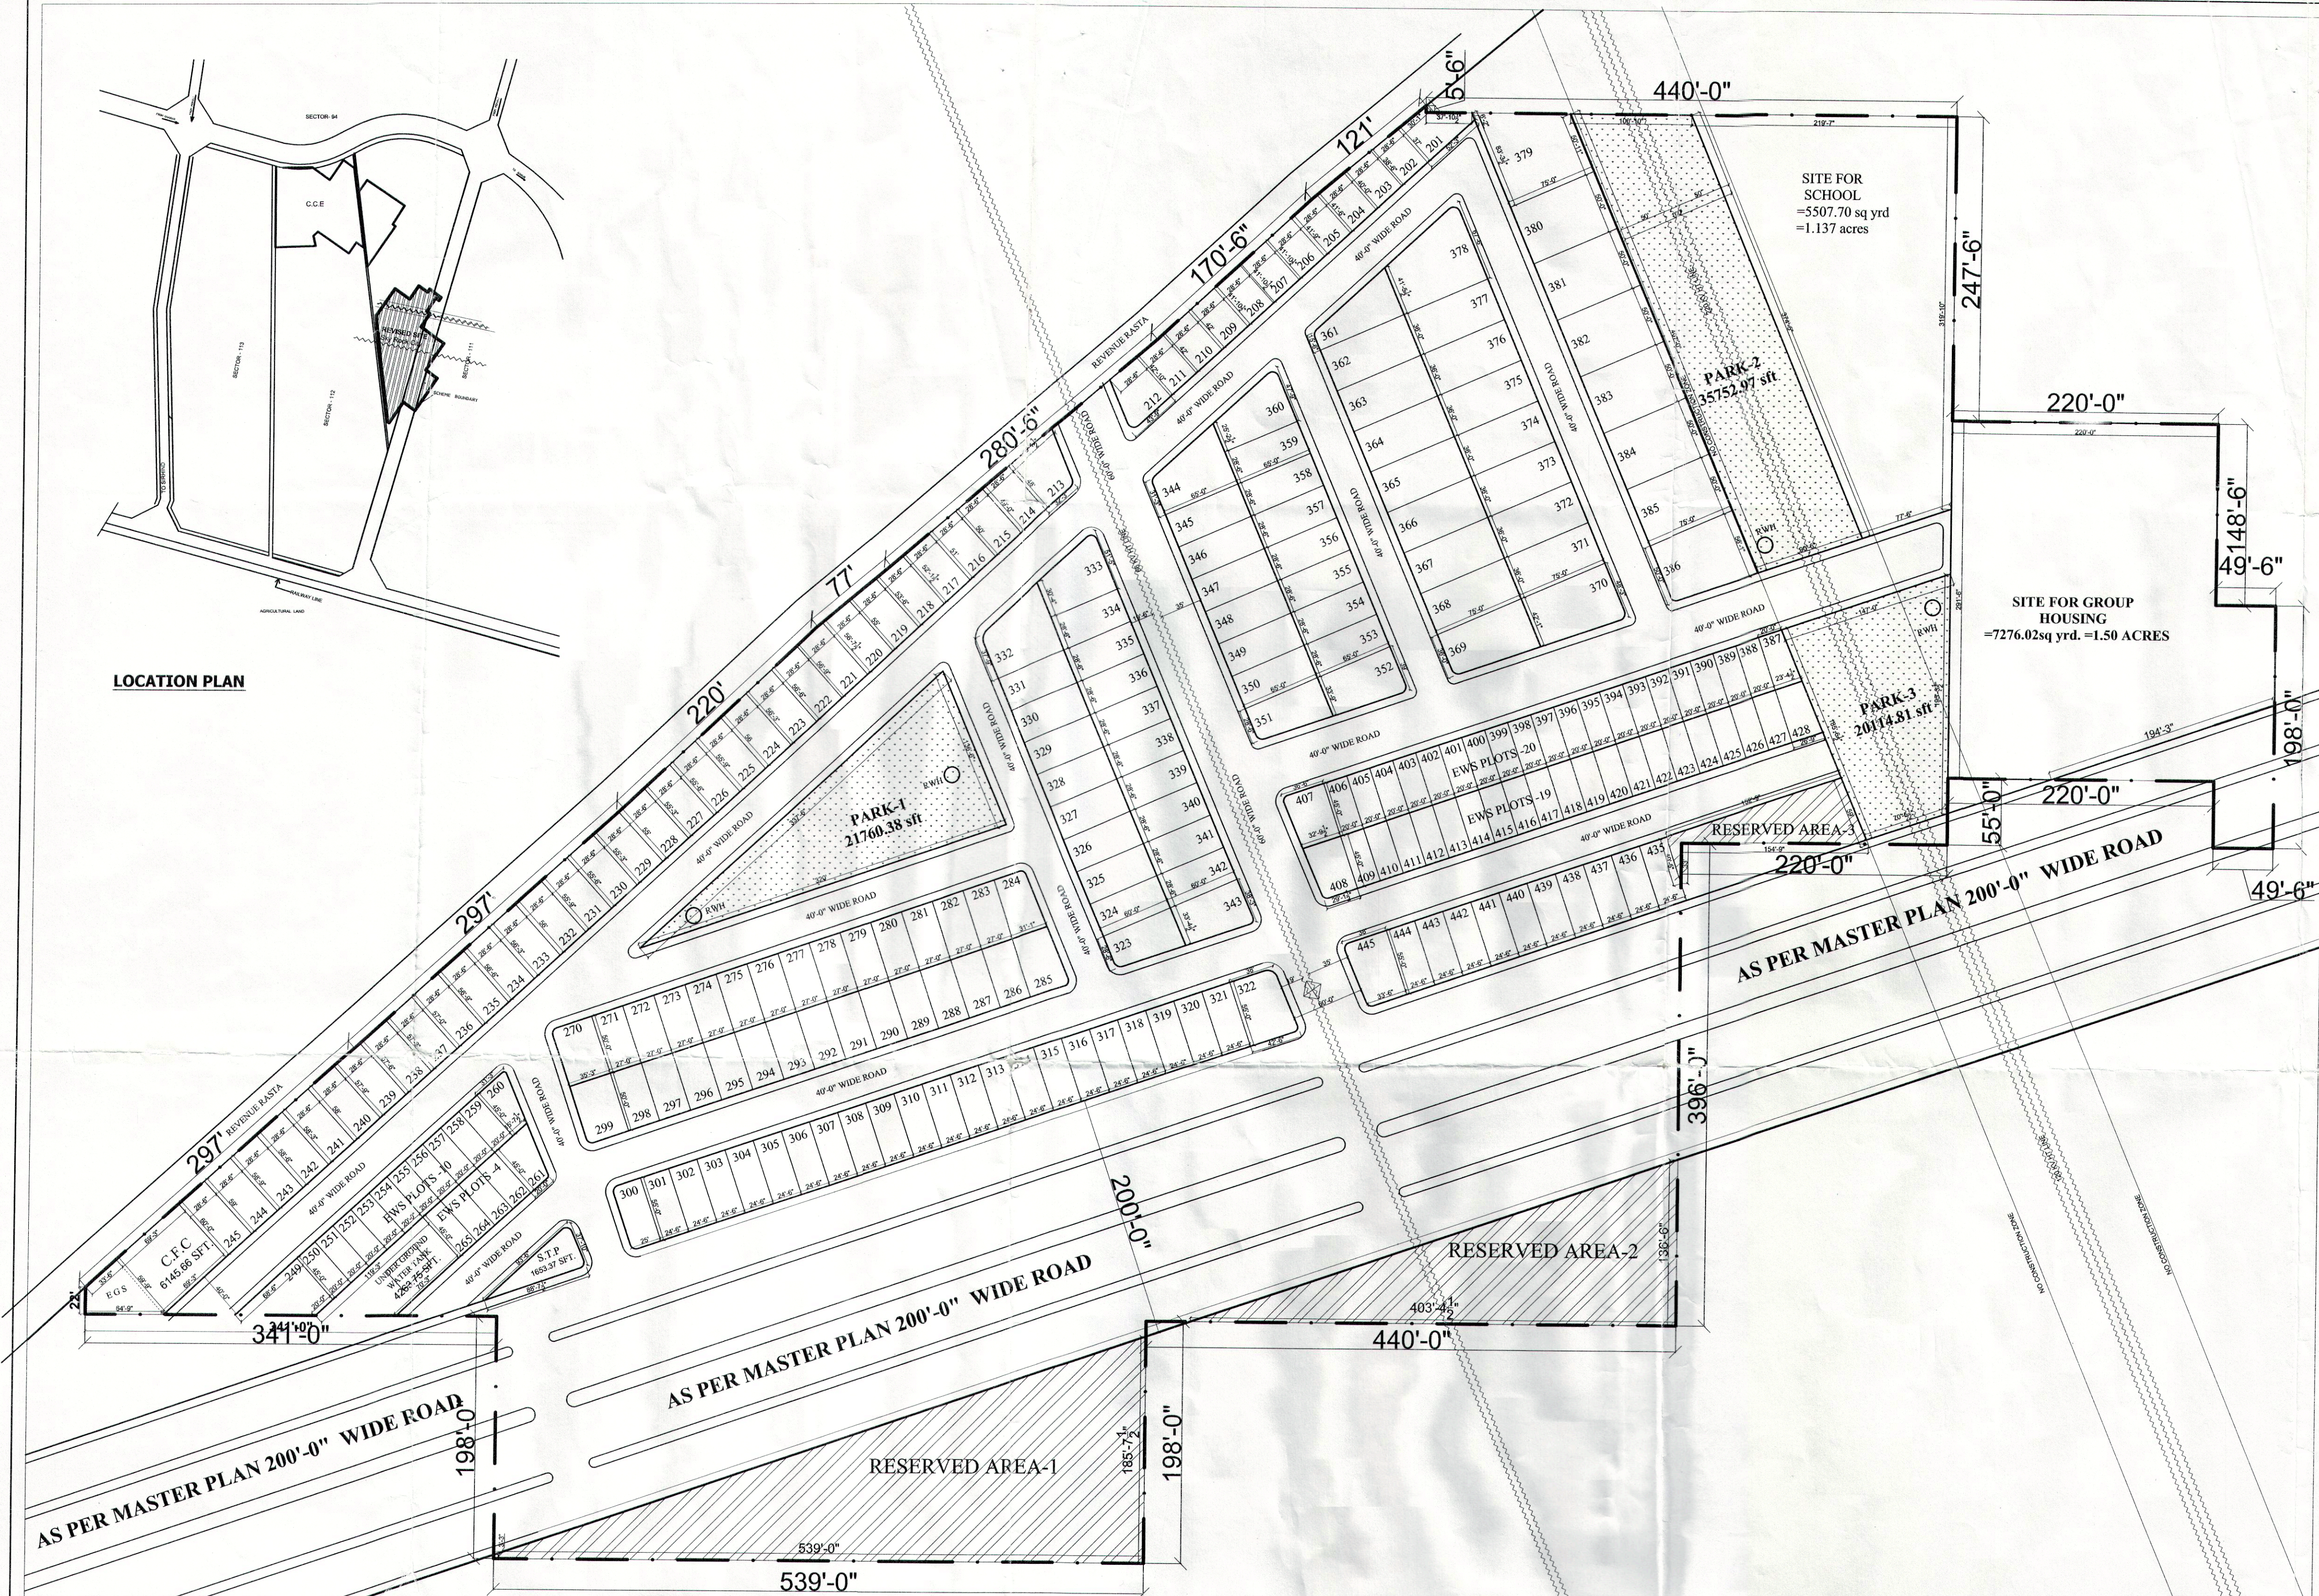

LAYOUT PLAN

Total No of D.U. (PLOTS) = 231 nos.
 Total NO OF STORY @3 = 231 x 3 = 693 nos.
 Total population @5 persons per floor = 693x5 = 3465 persons

Sky Rock City Welfare Society (Regd.) OWNER	 ARCHITECT
--	---------------

APPROVED
 VIDE LETTER NO 2480/STP (S.S.-11) (G.R.)
 DATED 23/8/17
 SENIOR TOWN PLANNER
 S.A.S. NAGAR

PROJECT REVISED RESIDENTIAL COLONY **"SKY ROCK CITY"** SECTOR 111 & 112 AT VILL. BEHRAMPUR, DISTT. S.A.S. NAGAR MOHALI (PB.)

SITE AREA	1089000	SQ.FT.	121000	SQ.YDS.	25.00	ACRES	
AREA UNDER RESIDENTIAL PLOTS:							
SR. NO.	PLOT SIZE	PLOT AREA (IN SQ.FT.)	PLOT AREA (IN SQ.YDS.)	PLOT NOS	TOTAL NO OF PLOTS	TOTAL AREA (SQ.FT.)	%
1	as per site	1480.47	184.50	201	1	1480.47	
2	as per site	1076.875	119.54	202	1	1076.875	
3	as per site	1118.825	127.69	203	1	1118.825	
4	as per site	1161.37	129.04	204	1	1161.37	
5	as per site	1188.31	133.01	205	1	1188.31	
6	as per site	1189.87	132.21	207	1	1189.87	
7	as per site	1163.43	132.60	208	1	1163.43	
8	as per site	1163.43	132.60	208	1	1163.43	
9	as per site	1165.21	132.80	209	1	1165.21	
10	as per site	1197	135.00	210	1	1197	
11	as per site	1207.68	134.19	211	1	1207.68	
12	as per site	1555.18	172.80	212	1	1555.18	
13	as per site	1894.87	210.54	213	1	1894.87	
14	as per site	1362.25	153.58	214	1	1362.25	
15	as per site	1306.5	145.17	215	1	1306.5	
16	as per site	1439.25	159.92	216	1	1439.25	
17	as per site	1489.55	163.29	217	1	1489.55	
18	as per site	1508.15	167.24	218	1	1508.15	
19	as per site	1546.125	172.79	219	1	1546.125	
20	as per site	1590.65	178.74	220	1	1590.65	
21	as per site	1615.59	178.51	221	1	1615.59	
22	as per site	1613.81	178.31	222	1	1613.81	
23	as per site	1606.68	178.22	223	1	1606.68	
24	as per site	1599.56	177.73	224	1	1599.56	
25	as per site	1592.43	176.94	225	1	1592.43	
26	as per site	1585.31	176.15	226	1	1585.31	
27	as per site	1578.18	175.35	227	1	1578.18	
28	as per site	1571.06	174.56	228	1	1571.06	
29	as per site	1571.06	174.56	229	1	1571.06	
30	as per site	1578.18	175.35	230	1	1578.18	
31	as per site	1585.31	176.15	231	1	1585.31	
32	as per site	1592.43	176.94	232	1	1592.43	
33	as per site	1599.56	177.73	233	1	1599.56	
34	as per site	1606.68	178.52	234	1	1606.68	
35	as per site	1613.81	179.31	235	1	1613.81	
36	as per site	1620.93	180.10	236	1	1620.93	
37	as per site	1628.06	180.90	237	1	1628.06	
38	as per site	1635.18	181.69	238	1	1635.18	
39	as per site	1642.31	182.48	239	1	1642.31	
40	as per site	1649.43	183.27	240	1	1649.43	
41	as per site	1656.56	184.06	241	1	1656.56	
42	as per site	1663.68	184.85	242	1	1663.68	
43	as per site	1670.81	185.64	243	1	1670.81	
44	as per site	1677.93	186.44	244	1	1677.93	
45	as per site	1685.06	187.23	245	1	1685.06	
46	as per site	1692.18	188.02	246	1	1692.18	
47	as per site	1699.31	188.81	247	1	1699.31	
48	as per site	1706.43	189.60	248	1	1706.43	
49	as per site	1713.56	190.39	249	1	1713.56	
50	as per site	1720.68	191.18	250	1	1720.68	
51	27-X/202-X	1350	156.00	271/10/2028	13	3520	
52	as per site	1460	161.11	284	1	1460	
53	as per site	1553.125	176.80	285	1	1553.125	
54	27-X/202-X	1350	156.00	286/10/2028	13	3750	
55	27-X/202-X	1375	159.38	287	1	1375	
56	24-X/202-X	1347.5	149.72	301/301/3021	21	28375	
57	as per site	2213.75	245.87	302	1	2213.75	
58	as per site	1844.25	208.25	303	1	1844.25	
59	28-X/202-X	1710	190.00	324/301/331	8	13680	
60	as per site	2865					
61	as per site	2452.5	272.50	333	1	2452.5	
62	28-X/202-X	1710	190.00	334/301/342	8	13680	
63	as per site	2448.75	271.88	344	1	2448.75	
64	as per site	2757	304.00	351	1	2757	
65	28-X/202-X	1850.5	207.83	347/301/350/353	6	14111.6	
66	as per site	2018.96	224.33	354	1	2018.96	
67	28-X/202-X	2360.2	262.24			2360.2	
68	28-X/202-X	1850.5	207.83	351/301/355	6	14111.6	
69	as per site	2358.53	262.36	356	1	2358.53	
70	as per site	2132.83	235.00	357	1	2132.83	
71	36-X/276-X	2700	300.00	362/301/368	7	18600	
72	as per site	2623.42					
73	as per site	3278.53	375.39	376	1	3278.53	
74	36-X/276-X	2700	300.00	371/301/377	7	18600	
75	as per site	3071.42					
76	as per site	5032.38	559.15	379	1	5032.38	
77	36-X/287-X	4500	500.00	386/301/387	6	27000	
78	as per site	3593.62				3593.62	
79	as per site	1072.42	121.49	407	1	1072.42	
80	as per site	1361.81	154.87	408	1	1361.81	
81	as per site	1276.5	125.33	425	1	1276.5	
82	24-X/202-X	1564.5	176.12	433/444	2	1564.5	
83	as per site	1564.94	219.43	445	1	1564.94	