


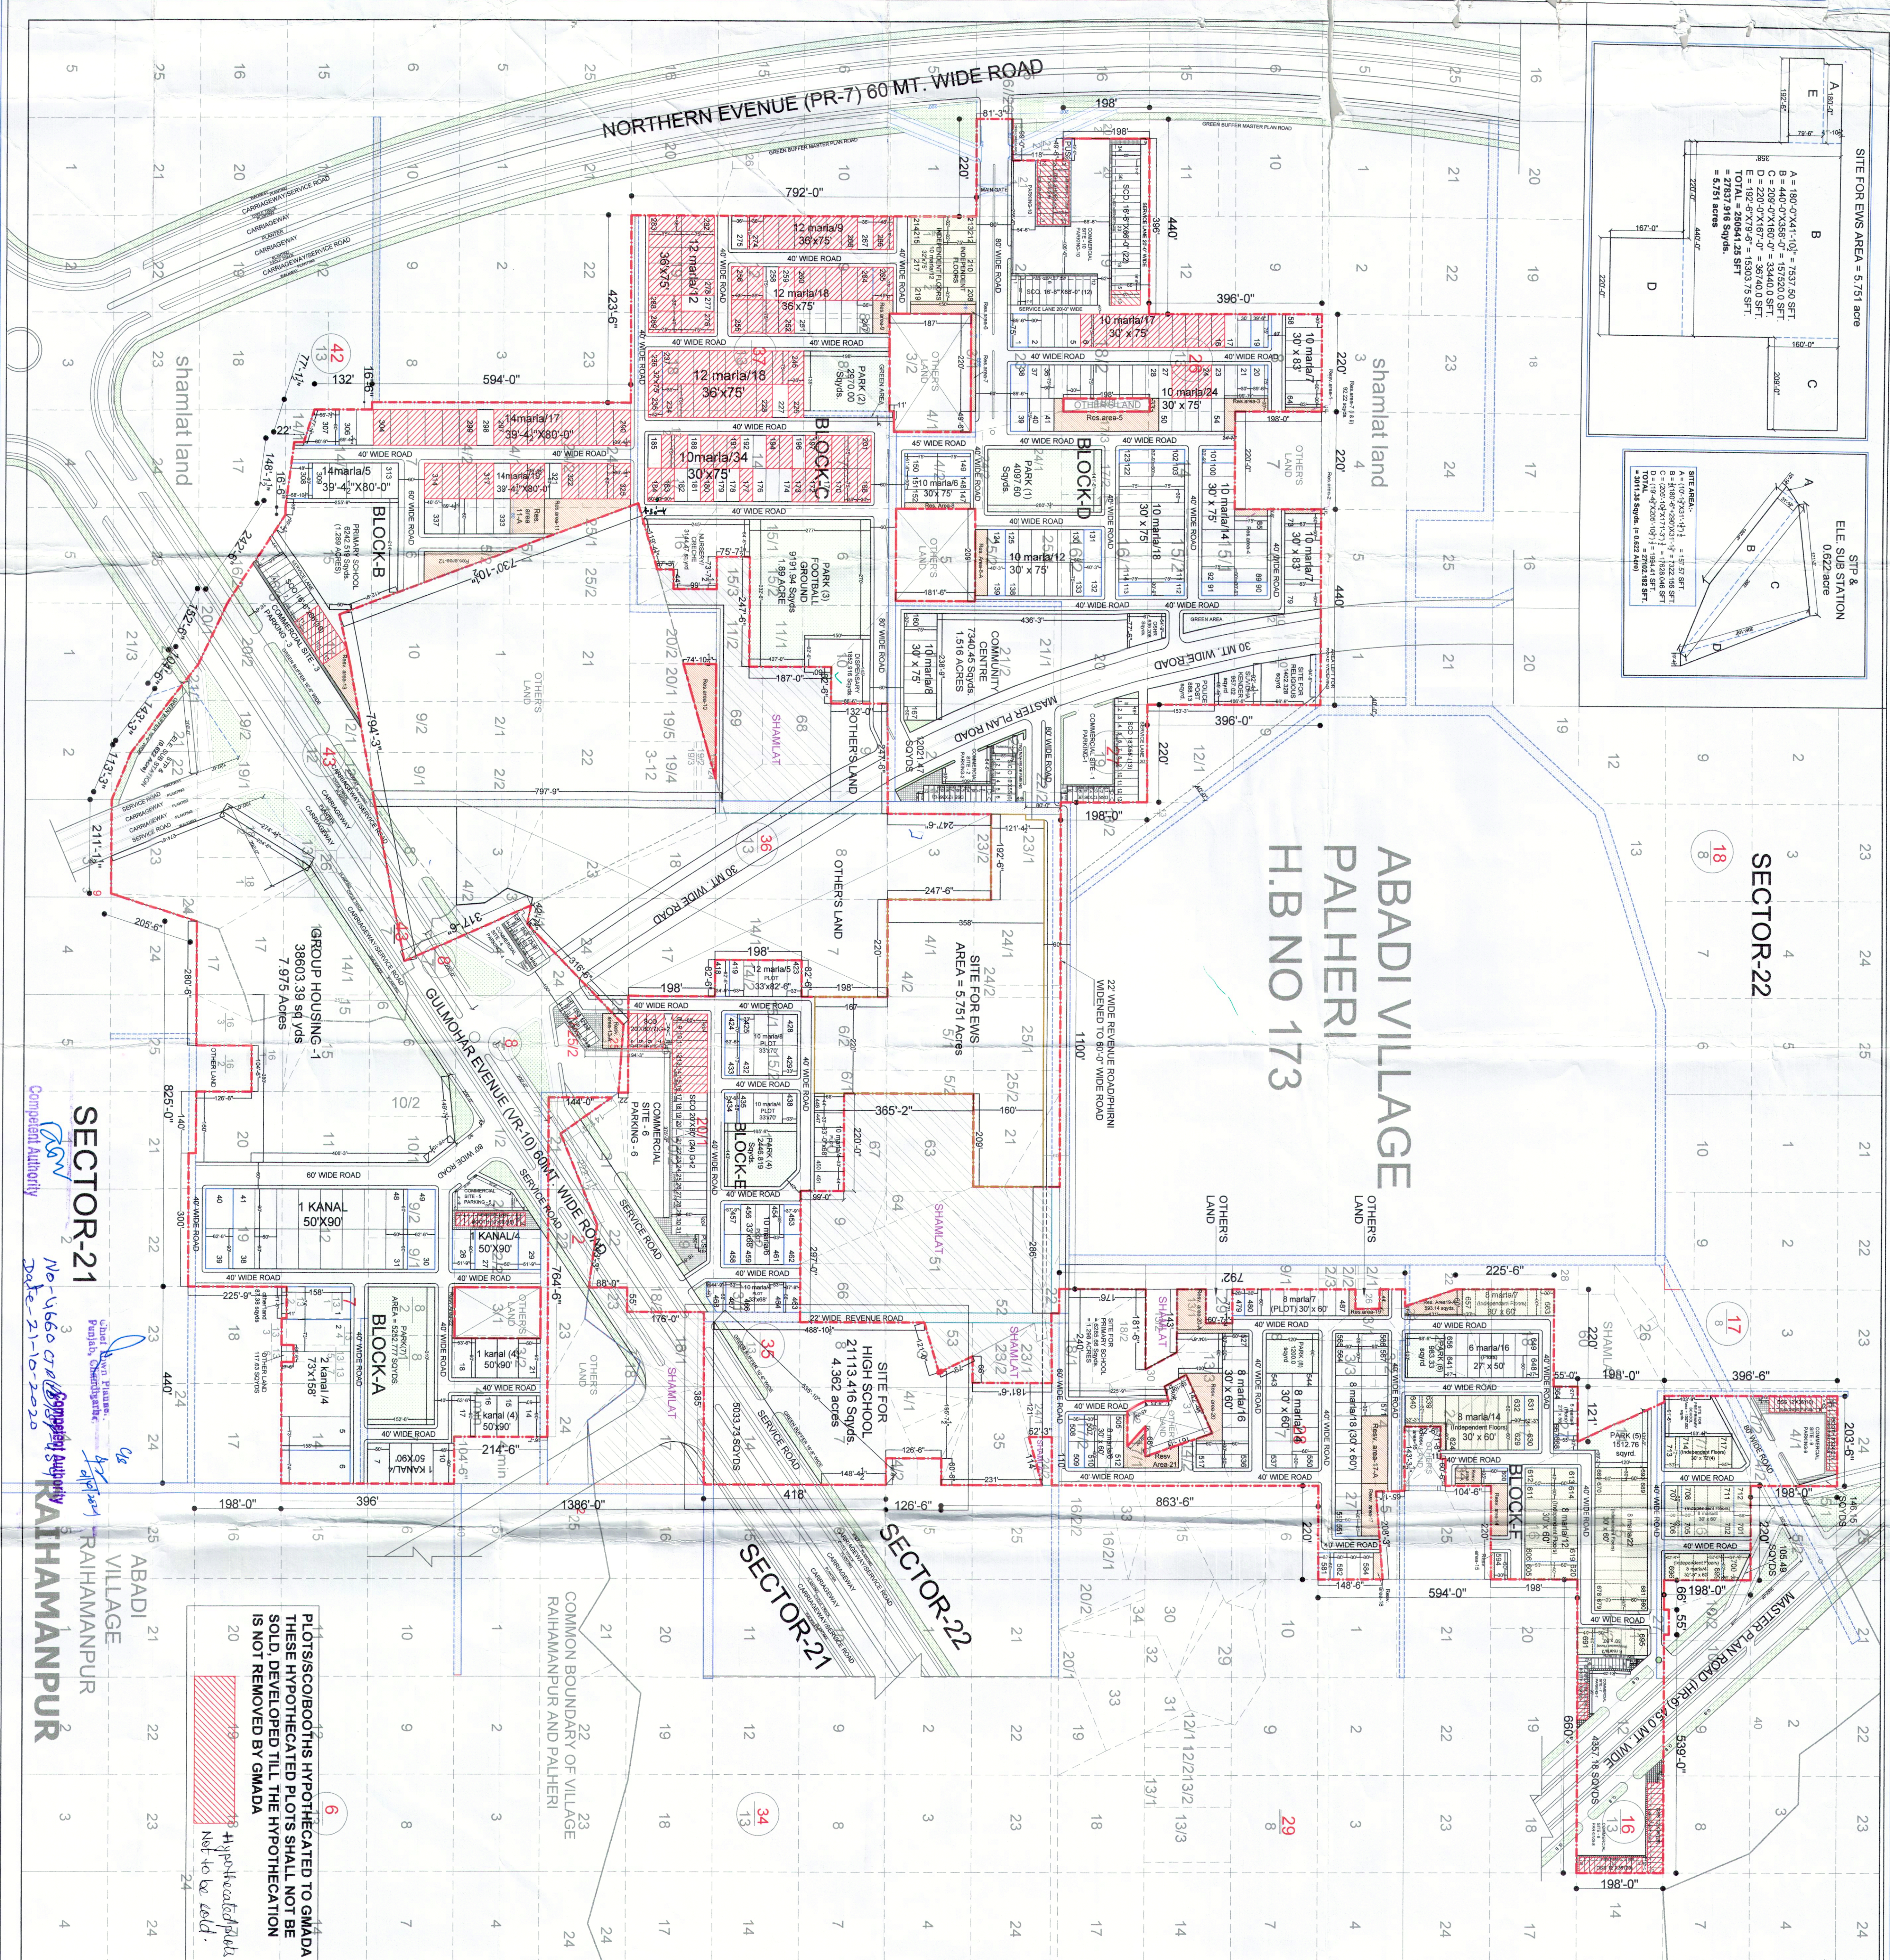

RESERVED AREA DETAIL

Res. Area-1 = 92.22 sqyds.
Res. Area-2 = 92.22 sqyds.
Res. Area-3 = 454.83 sqyds.
Res. Area-4 = 131.25 sqyds.
Res. Area-5 = 125.65 sqyds.
Res. Area-6 = 258.88 sqyds.
Res. Area-7 = 258.88 sqyds.
Res. Area-8 = 225.00 sqyds.
Res. Area-9 = 472.916 sqyds.
Res. Area-10 = 1076.848 sqyds.
Res. Area-11 = 1497.38 sqyds.
Res. Area-12 = 773.80 sqyds.
Res. Area-13 = 656.12 sqyds.
Res. Area-14 = 574.97 sqyds.
Res. Area-15 = 233.333 sqyds.
Res. Area-16 = 64.13 sqyds.
Res. Area-17 = 657.50 sqyds.
Res. Area-18 = 127.91 sqyds.
Res. Area-19 = 531.63 sqyds.
Res. Area-20 = 886.87 sqyds.
Res. Area-21 = 769.50 sqyds.

TOTAL
= 15044.109 Sqyds.
= 3.116 Acres

ODD SIZE PLOTS (BLOCK-A)

1209.75 sqyds

ODD SIZE PLOTS (BLOCK-B,E,F)

AREA UNDER RESIDENTIAL PLOTS:
BLOCK-B,C,D,E & F SECTION-22

S.NO.	PLOT NO.	NO.OF PLOTS	AREA IN SQ. YDS.	TOTAL AREA IN SQ. YDS.	CALCULATION
