


Table Showing the Present and Proposed Road Width in New Chandigarh Master Plan

SECTOR ROAD		
Road Name	Proposed Road Name	Road width Proposed
(HR-2)	NEW CHANDIGARH BOULEVARD	60 mt.
(HR-4)	CENTRAL BOULEVARD	60 mt.
(HR-7)	NORTHERN AVENUE	60 mt.
(VR-1)	REGENT PARK AVENUE	60 mt.
(VR-3)	ROYAL PALM AVENUE	60 mt.
(VR-6)	NORTHERN AVENUE	60 mt.
(VR-7)	SISWAN AVENUE	60 mt.
(VR-10)	GULMOHAR AVENUE	60 mt.
(PR-7)	GRAND BOULEVARD	60 mt.
(PR-7)	NORTHERN AVENUE	60 mt.
(ISVR-9)	CAMPUS DRIVE	60 mt.
(HR-6)	HERITAGE BOULEVARD	45 mt.
(HR-1)	GOLF DRIVE	45 mt.
(VR-2)	LAKE DRIVE	45 mt.
(ISVR-7)	MEDI CITY AVENUE	45 mt.
(ISHR-8)		45 mt.
MASTER PLAN ROAD		
Road Name	Proposed Road Name	Road width Proposed
(VR-8)	ORCHARD AVENUE	270mt.
(VR-9)	SHIVALIK BOULEVARD	75 mt.
(VR-5)	HYDE PARK AVENUE	58 mt.
(VR-4)	MAGNOLIA AVENUE	30 mt.
(ISVR-8)	SUNFLOWER AVENUE	30 mt.
(HR-5)	LAUREL BOULEVARD	30 mt.
(ISVR-1)	SOUTHERN AVENUE	30 mt.
(ISVR-2)	NATURE DRIVE	30 mt.
(ISVR-3)		30 mt.
(ISVR-4)		30 mt.
(ISVR-5)		30 mt.
(ISVR-6)		30 mt.
(ISHR-1)	NATURE DRIVE	30 mt.
(ISHR-3)	NATURE DRIVE	30 mt.
(ISHR-2)		30 mt.
(ISHR-4)		30 mt.
(ISHR-5)		30 mt.
(ISHR-6)		30 mt.
(ISHR-7)		30 mt.
(HR-3)	ECO BOULEVARD	28 mt.
(ISHR-8)		24 mt.
(ISHR-10)		30 mt.
(ISHR-11)		30 mt.


VR - VERTICAL ROAD
 HR - HORIZONTAL ROAD
 ISVR - INTRA SECTOR VERTICAL ROAD
 ISHR - INTRA SECTOR HORIZONTAL ROAD

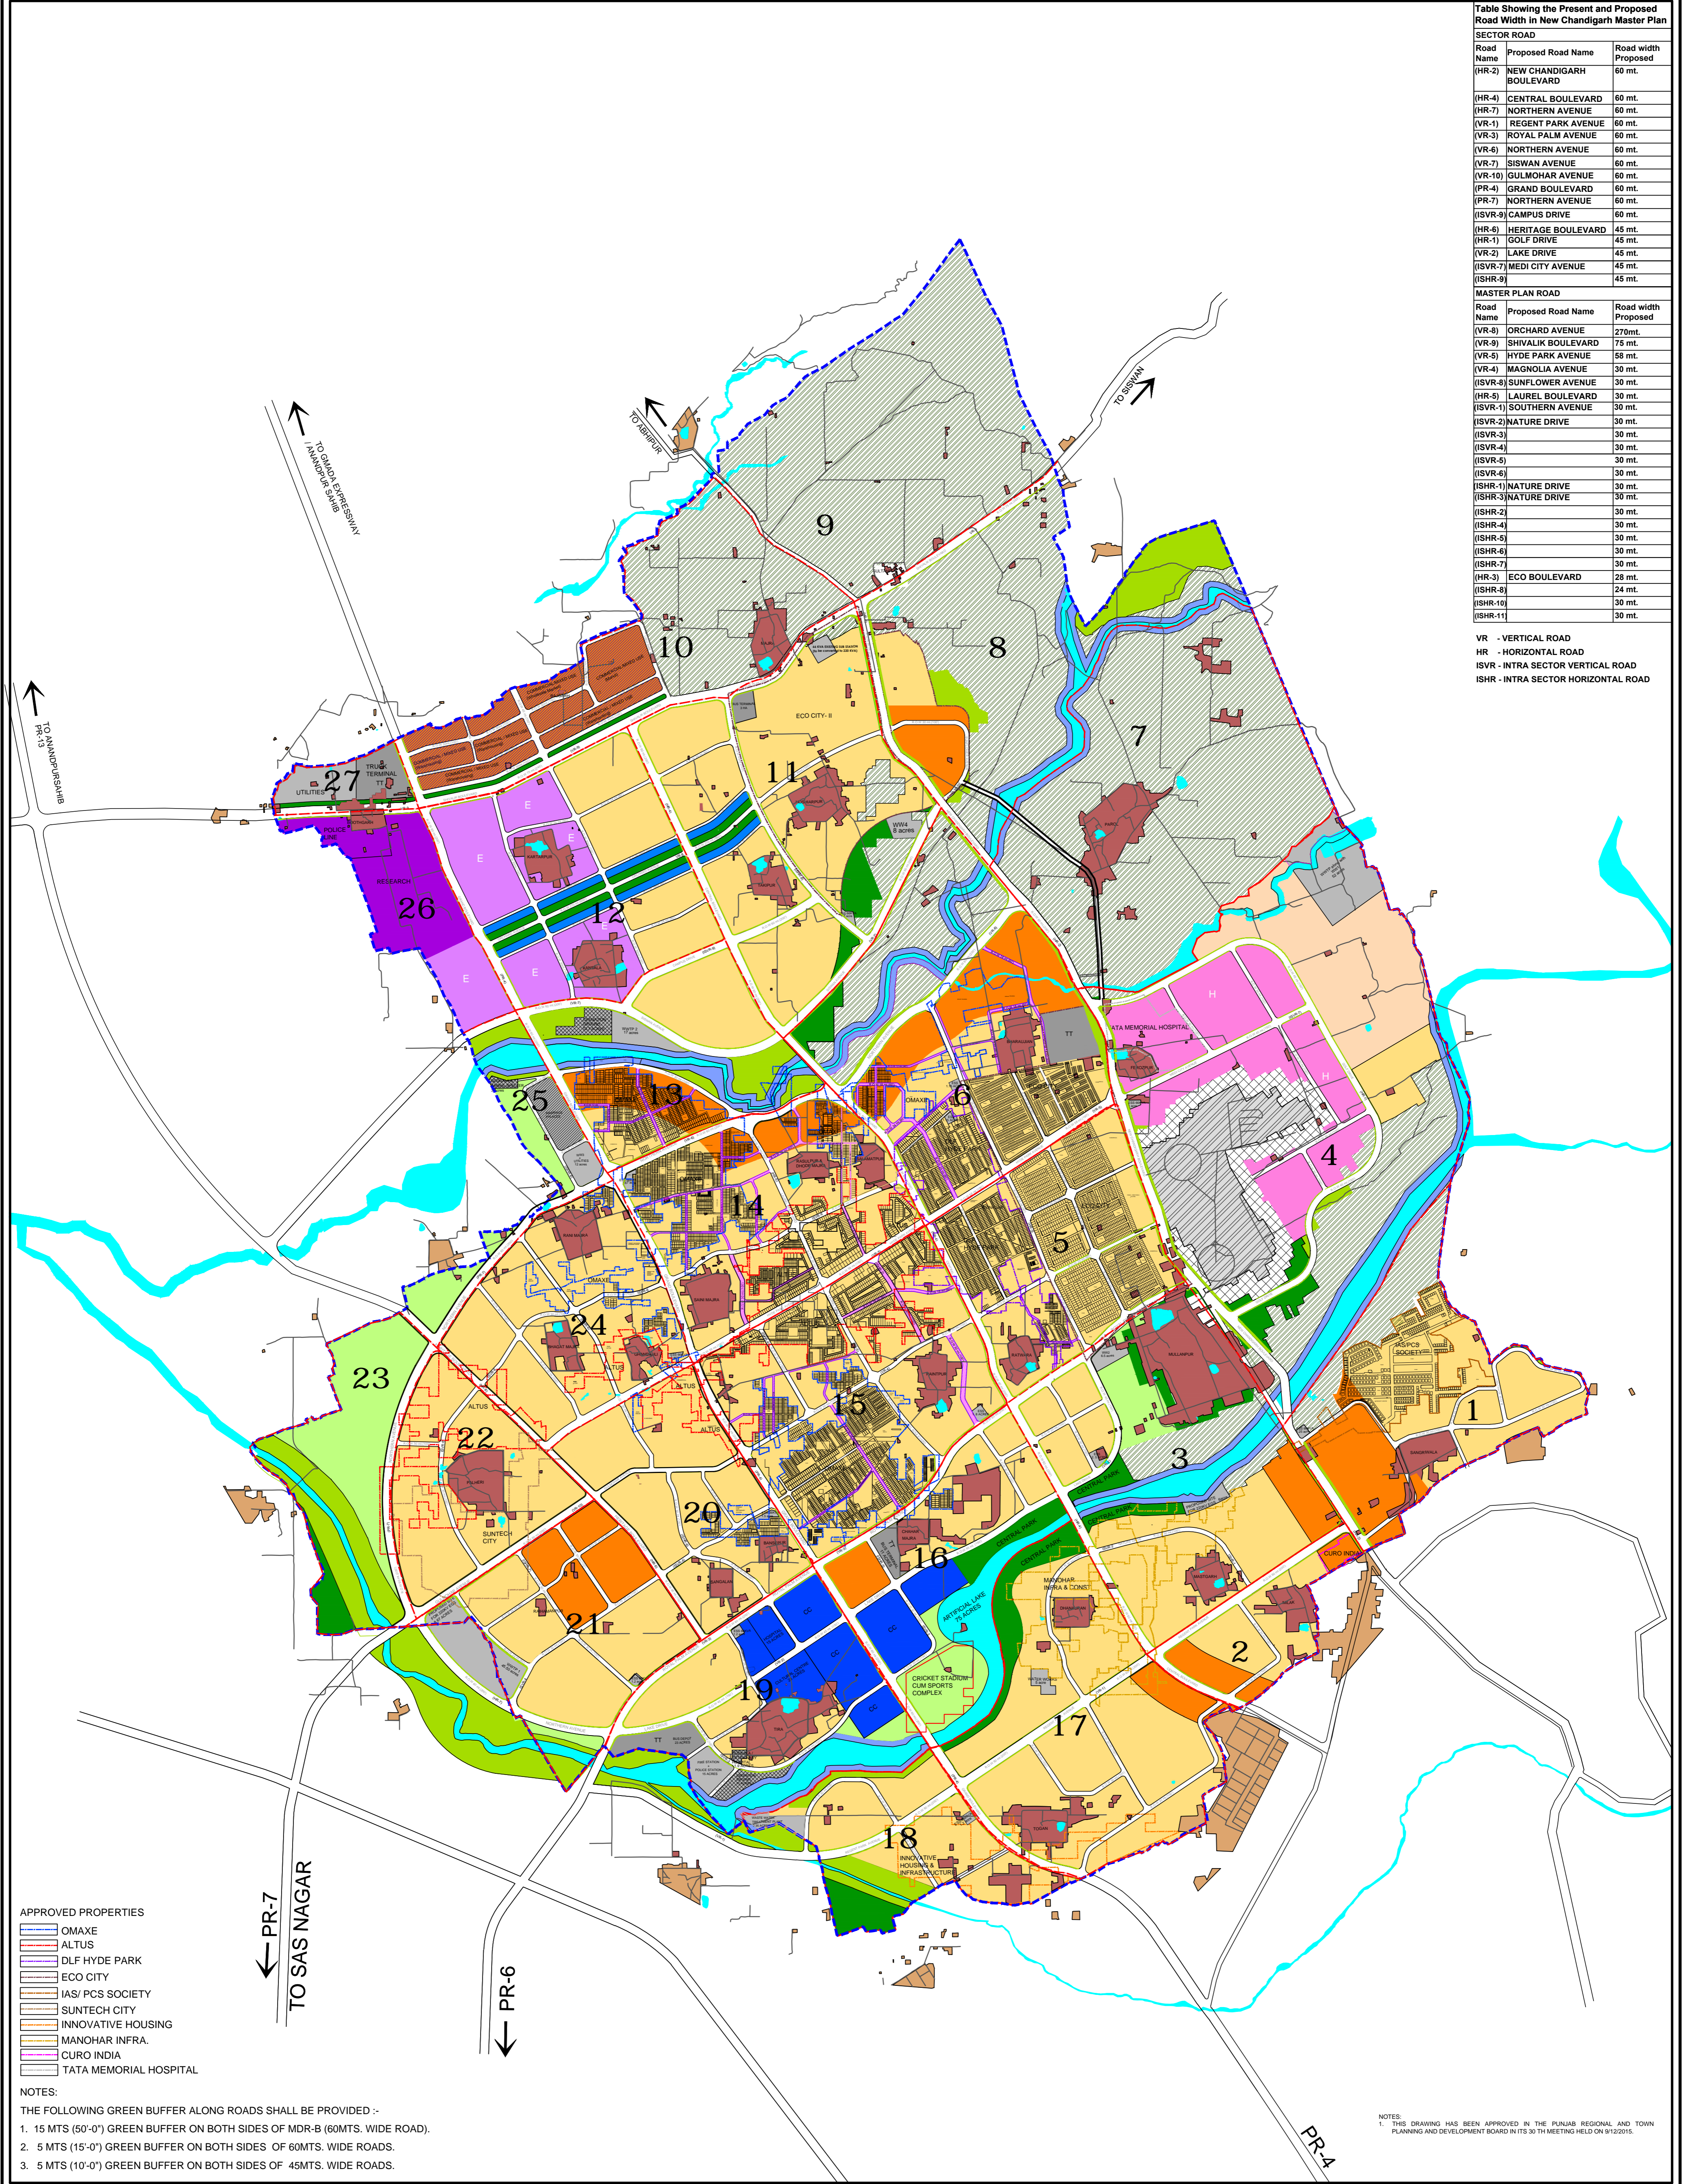

- APPROVED PROPERTIES
- OMAXE
 - ALTUS
 - DLF HYDE PARK
 - ECO CITY
 - IAS/ PCS SOCIETY
 - SUNTECH CITY
 - INNOVATIVE HOUSING
 - MANOHAR INFRA.
 - CURO INDIA
 - TATA MEMORIAL HOSPITAL

NOTES:
 THE FOLLOWING GREEN BUFFER ALONG ROADS SHALL BE PROVIDED :-
 1. 15 MTS (50'-0") GREEN BUFFER ON BOTH SIDES OF MDR-B (60MTS. WIDE ROAD).
 2. 5 MTS (15'-0") GREEN BUFFER ON BOTH SIDES OF 60MTS. WIDE ROADS.
 3. 5 MTS (10'-0") GREEN BUFFER ON BOTH SIDES OF 45MTS. WIDE ROADS.

NOTES:
 1. THIS DRAWING HAS BEEN APPROVED IN THE PUNJAB REGIONAL AND TOWN PLANNING AND DEVELOPMENT BOARD IN ITS 30 TH MEETING HELD ON 01/20/2015.

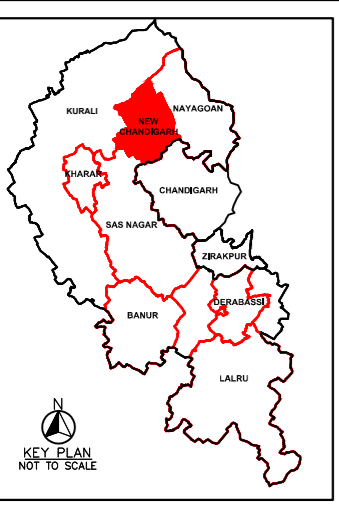

LEGEND	
NEW CHANDIGARH LPA BOUNDARY	RESIDENTIAL
OTHERS - RIVER, STREAMS & PONDS	MIXED USE
OTHERS - RIVER BUFFER	COMMERCIAL (CITY CENTRE)
VILLAGE SETTLEMENT AREA (ABADI)	COMMERCIAL (RETAIL)
(AS PER SATELLITE IMAGERY OF YEAR 2010)	COMMERCIAL / MIXED USE
VILLAGE SETTLEMENT AREA / DEVELOPMENTS OUTSIDE LPA	(WARE HOUSING & WHOLE SALES)
(AS PER SATELLITE IMAGERY OF YEAR 2010)	COMMERCIAL - MARRIAGE PALACES
De-Notified PLPA-AGRICULTURE	INSTITUTIONAL - HEALTH & MEDICAL CARE*
OTHERS-100 mts. DEFENCE LAND BUFFER	INSTITUTIONAL - INTEGRATED EDUCATION CITY
(as per notified plan)	INSTITUTIONAL - OTHERS (CREMATION GROUNDS, GOSHALA, ANIMAL SHELTER, VETERINARY HOSPITAL)
METALLED ROADS	INDUSTRY - TECHNOLOGY AND R & D*
	TRANSPORT UTILITIES
	UTILITIES
	SPORTS & RECREATION
	PARK
	OPEN AREA & FOREST (GREEN BUFFER)
	DEFENSE ZONE
	LOW DENSITY RESIDENTIAL
	MASTI/ MASTI NO.
	KHASRA/KHASRA NO.

Drawn by : BA Dated : 28.12.2015
 Checked by : AM Drawing No. 2252/15/D.T.P.(S)
 SCALE : 1 : 15,000 (A0)
 25 acres
 10 acres
 5 acres
 0 5 10 15 km
 CONSULTANT FOR MASTER PLAN : NORTH :
AZCOM
 9th Floor, Infinity Tower, 'C'
 DLF Cyber City, DLF Phase II
 Gurgaon 122002
 Haryana, India

TITLE :
PROPOSED ZONAL LAND USE PLAN
NEW CHANDIGARH
2008 TO 2031

CLIENT :
DEPARTMENT OF
TOWN & COUNTRY PLANNING (PUNJAB)

DEPARTMENT OF TOWN & COUNTRY PLANNING, PUNJAB
 Checked by :
 D.T.P. (SAS NAGAR) S.T.P. (SAS NAGAR) C.T.P. (PUNJAB)